

LEDINGHAM LOT 75
ALDASORO RANCH
Telluride, Co.

GERALD ROSS
ARCHITECTS, L.L.C.
GERALD ROSS, PRINCIPAL
PHONE: (970) 708-1392
114 ALDASORO RD., TELLURIDE, CO 81435
www.telluridearchitect.com



COVER SHEET

SCHEMATIC #4
SCALE: 1/4" = 1'-0"

ALL CONTENTS OF THESE DRAWINGS AND SPECIFICATIONS ARE THE SOLE PROPERTY AND COPYRIGHT OF G.R. ROSS ARCHITECTS, L.L.C. AND ARE PROTECTED FROM USE BY OTHERS BY ANY OTHER WORK WITHOUT WRITTEN PERMISSION.

WRITTEN PERMISSIONS TAKE PRECEDENCE OVER ALL OTHERS. ANY REVISIONS TO THESE DRAWINGS OR SPECIFICATIONS ARE TO BE INDICATED TO THE ARCHITECT BEFORE COMMENCING WORK. ALL PERMITS TO BE OBTAINED ON SITE BEFORE BEGINNING WORK.

Date	JULY 18 TH, 2021
Drawn by	Author
Checked by	Checker

A 1.0


2 3D View I PROGRESSION

Ledingham Residence


7/23/2021 1:25:22 PM



3 3D AREAL VIEW SOUTH

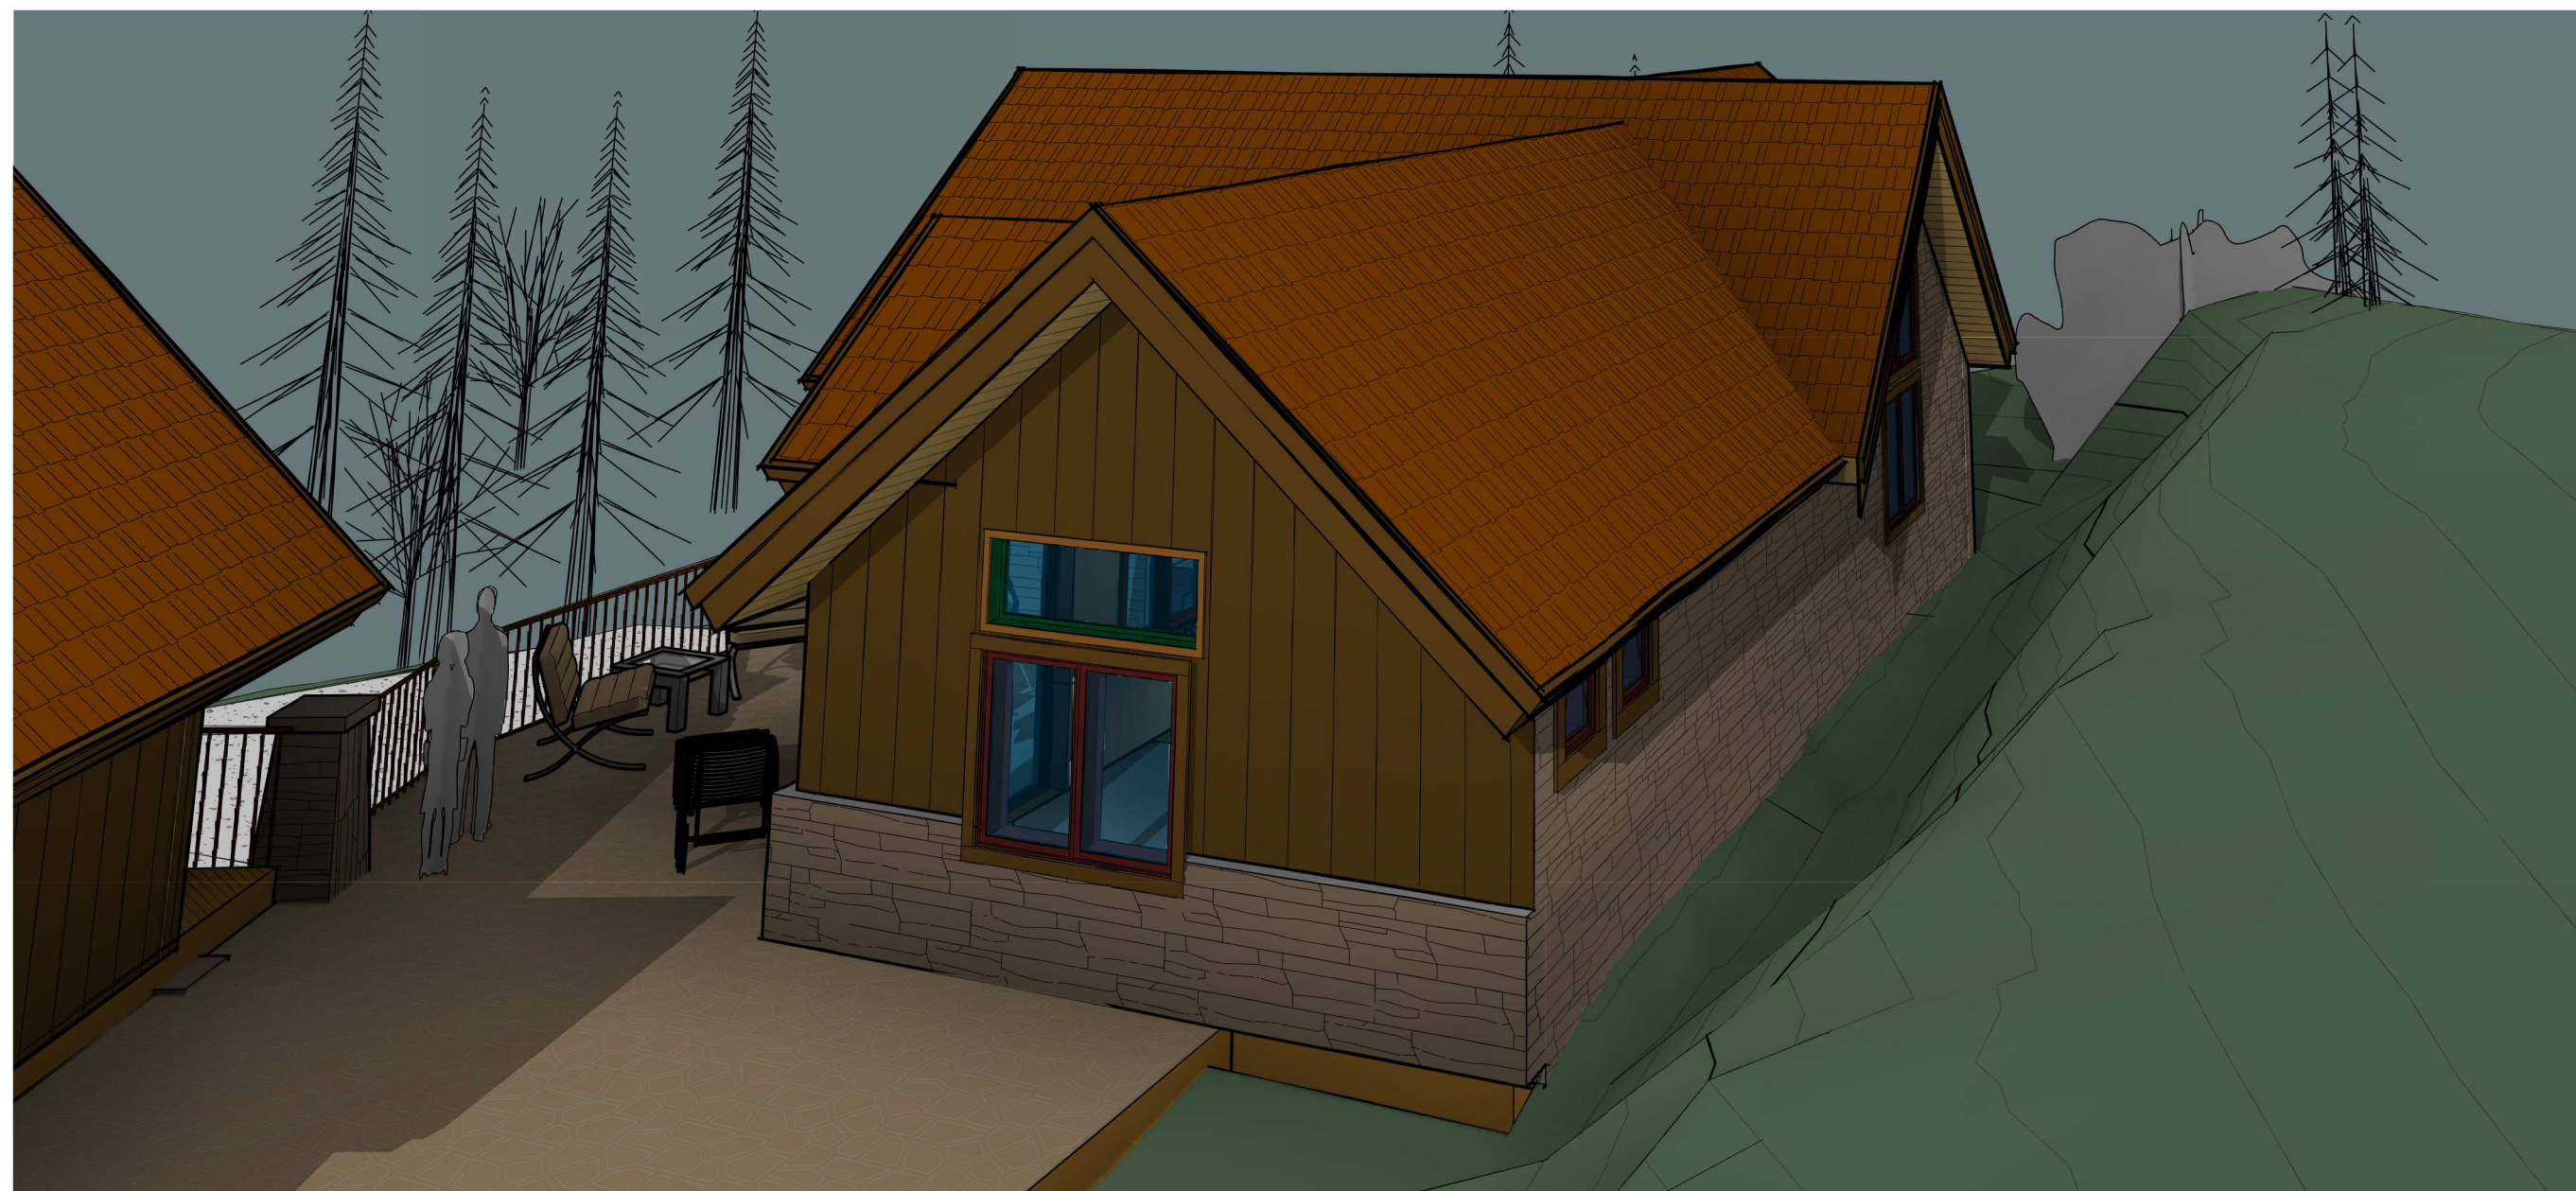

1 3D View 1 NE

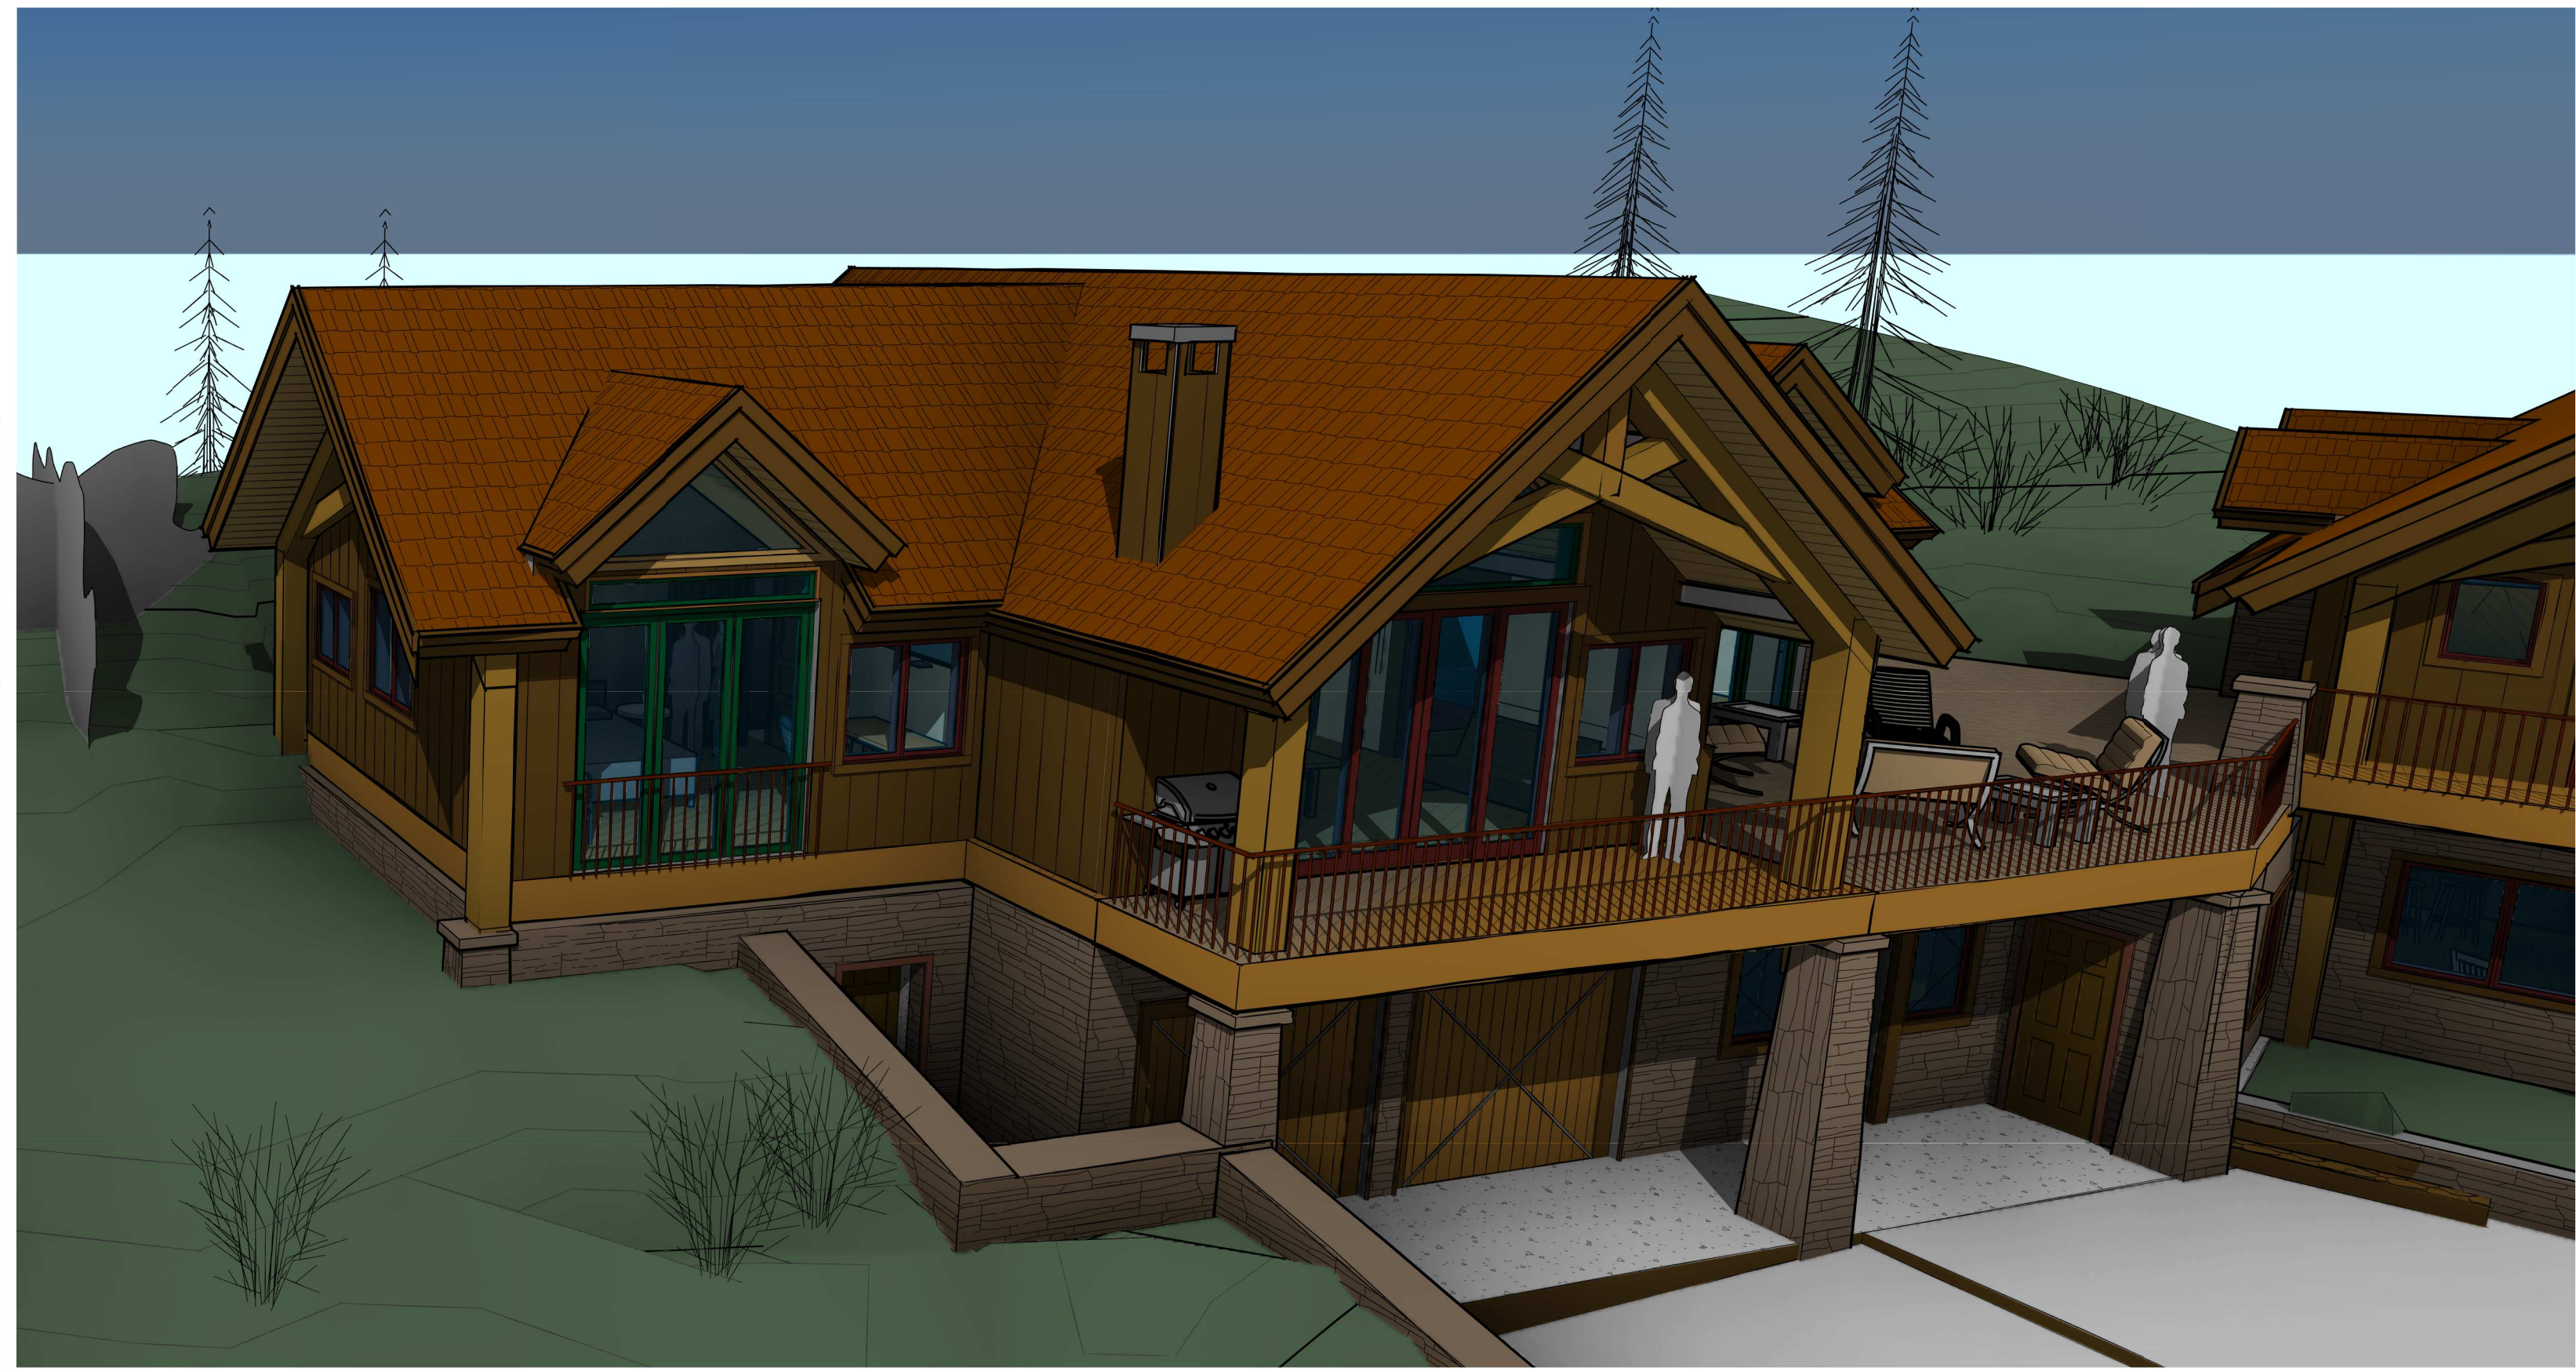

2 3D VIEW 2 WEST

LEDINGHAM LOT 75
ALDASORO RANCH

Telluride, Co.

GERALD ROSS
ARCHITECTS, L.L.C.

GERALD ROSS, PRINCIPAL
PHONE: (970) 708-1392
114 ALDASORO RD., TELLURIDE, CO 81435
www.telluridearchitect.com

3D PERSPECTIVES

SCHEMATIC #4
SCALE: 1/4" = 1'-0"

ALL CONTENTS OF THESE DRAWINGS AND SPECIFICATIONS ARE THE SOLE PROPERTY AND COPYRIGHT OF G.R. ROSS ARCHITECTS, L.L.C. AND ARE PROTECTED FROM USE BY OTHERS BY ANY OTHER WORK WITHOUT WRITTEN PERMISSION.


WRITTEN PERMISSIONS TAKE PRECEDENCE OVER ALL OTHERS. ANY REVISIONS MUST BE APPROVED BY THE ARCHITECT BEFORE COMMENCING WORK. ALL PERMITS TO BE OBTAINED ON SITE BEFORE BEGINNING WORK.

Date JULY 18 TH, 2021

Drawn by Author

Checked by Checker

A 2.0

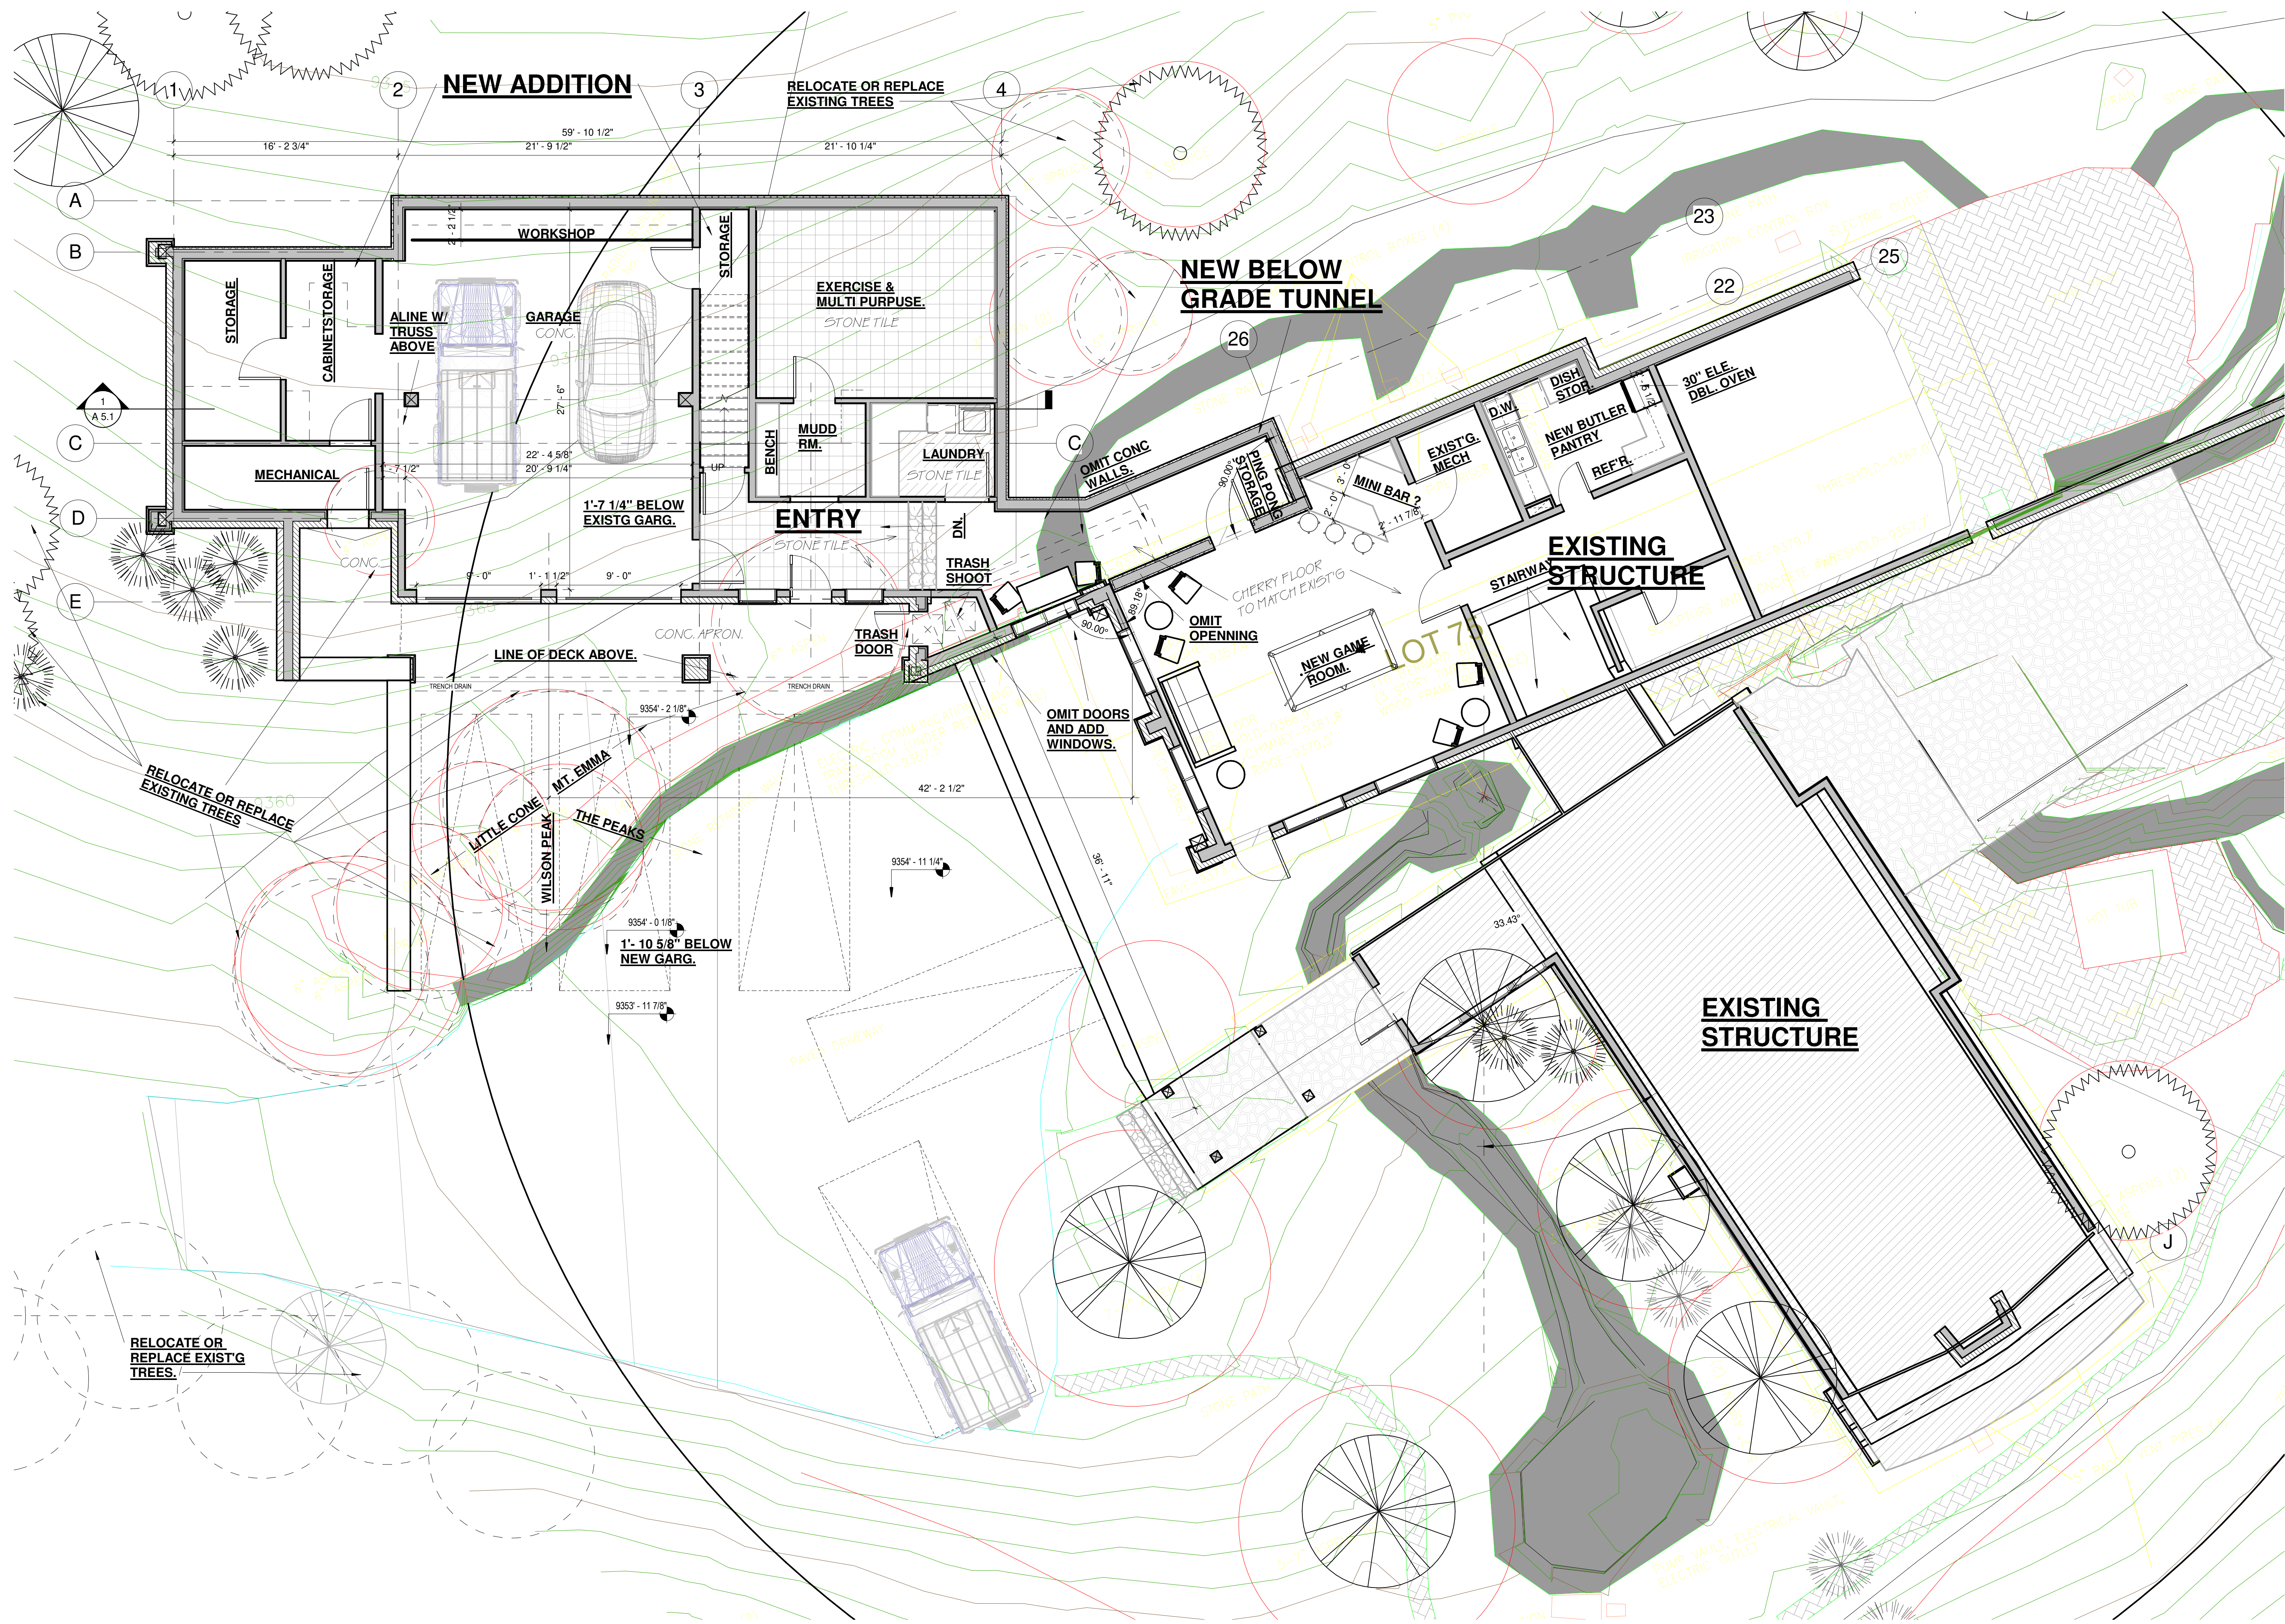

LEDINGHAM LOT 75
 ALDASORO RANCH
 Telluride, Co.

G R DESIGN GROUP,
ARCHITECTS, L.L.C.
 GERALD ROSS, PRINCIPAL
 PHONE: (970) 728-0656 FAX: (970) 728-3748
 P.O. BOX 0693, TELLURIDE, CO 81435
 www.telluridearchitect.com

SITE PLAN

SCHEMATIC #4
 SCALE: 1/4" = 1'-0"

ALL CONTENTS OF THESE DRAWINGS AND ANY OTHERS ARE THE SOLE PROPERTY AND COPYRIGHT OF G.R. DESIGN GROUP, L.L.C. AND ARE PROTECTED FROM REUSE BY OTHERS ON ANY OTHER WORK WITHOUT WRITTEN PERMISSION.


WRITER'S RESPONSIBILITY: TAKE PRECEDENCE OVER ALL OTHERS. ANY DISCREPANCIES OR OMISSIONS ARE TO BE CHECKED BY THE ARCHITECT BEFORE COMMENCING WORK. ALL DIMENSIONS TO BE TAKEN ON SITE BEFORE BEGINNING WORK.

Date: JULY 18 TH, 2021
 Drawn by: Author
 Checked by: Checker

A 3.1

1 SITE PLAN

7/23/2021 1:26:23 PM

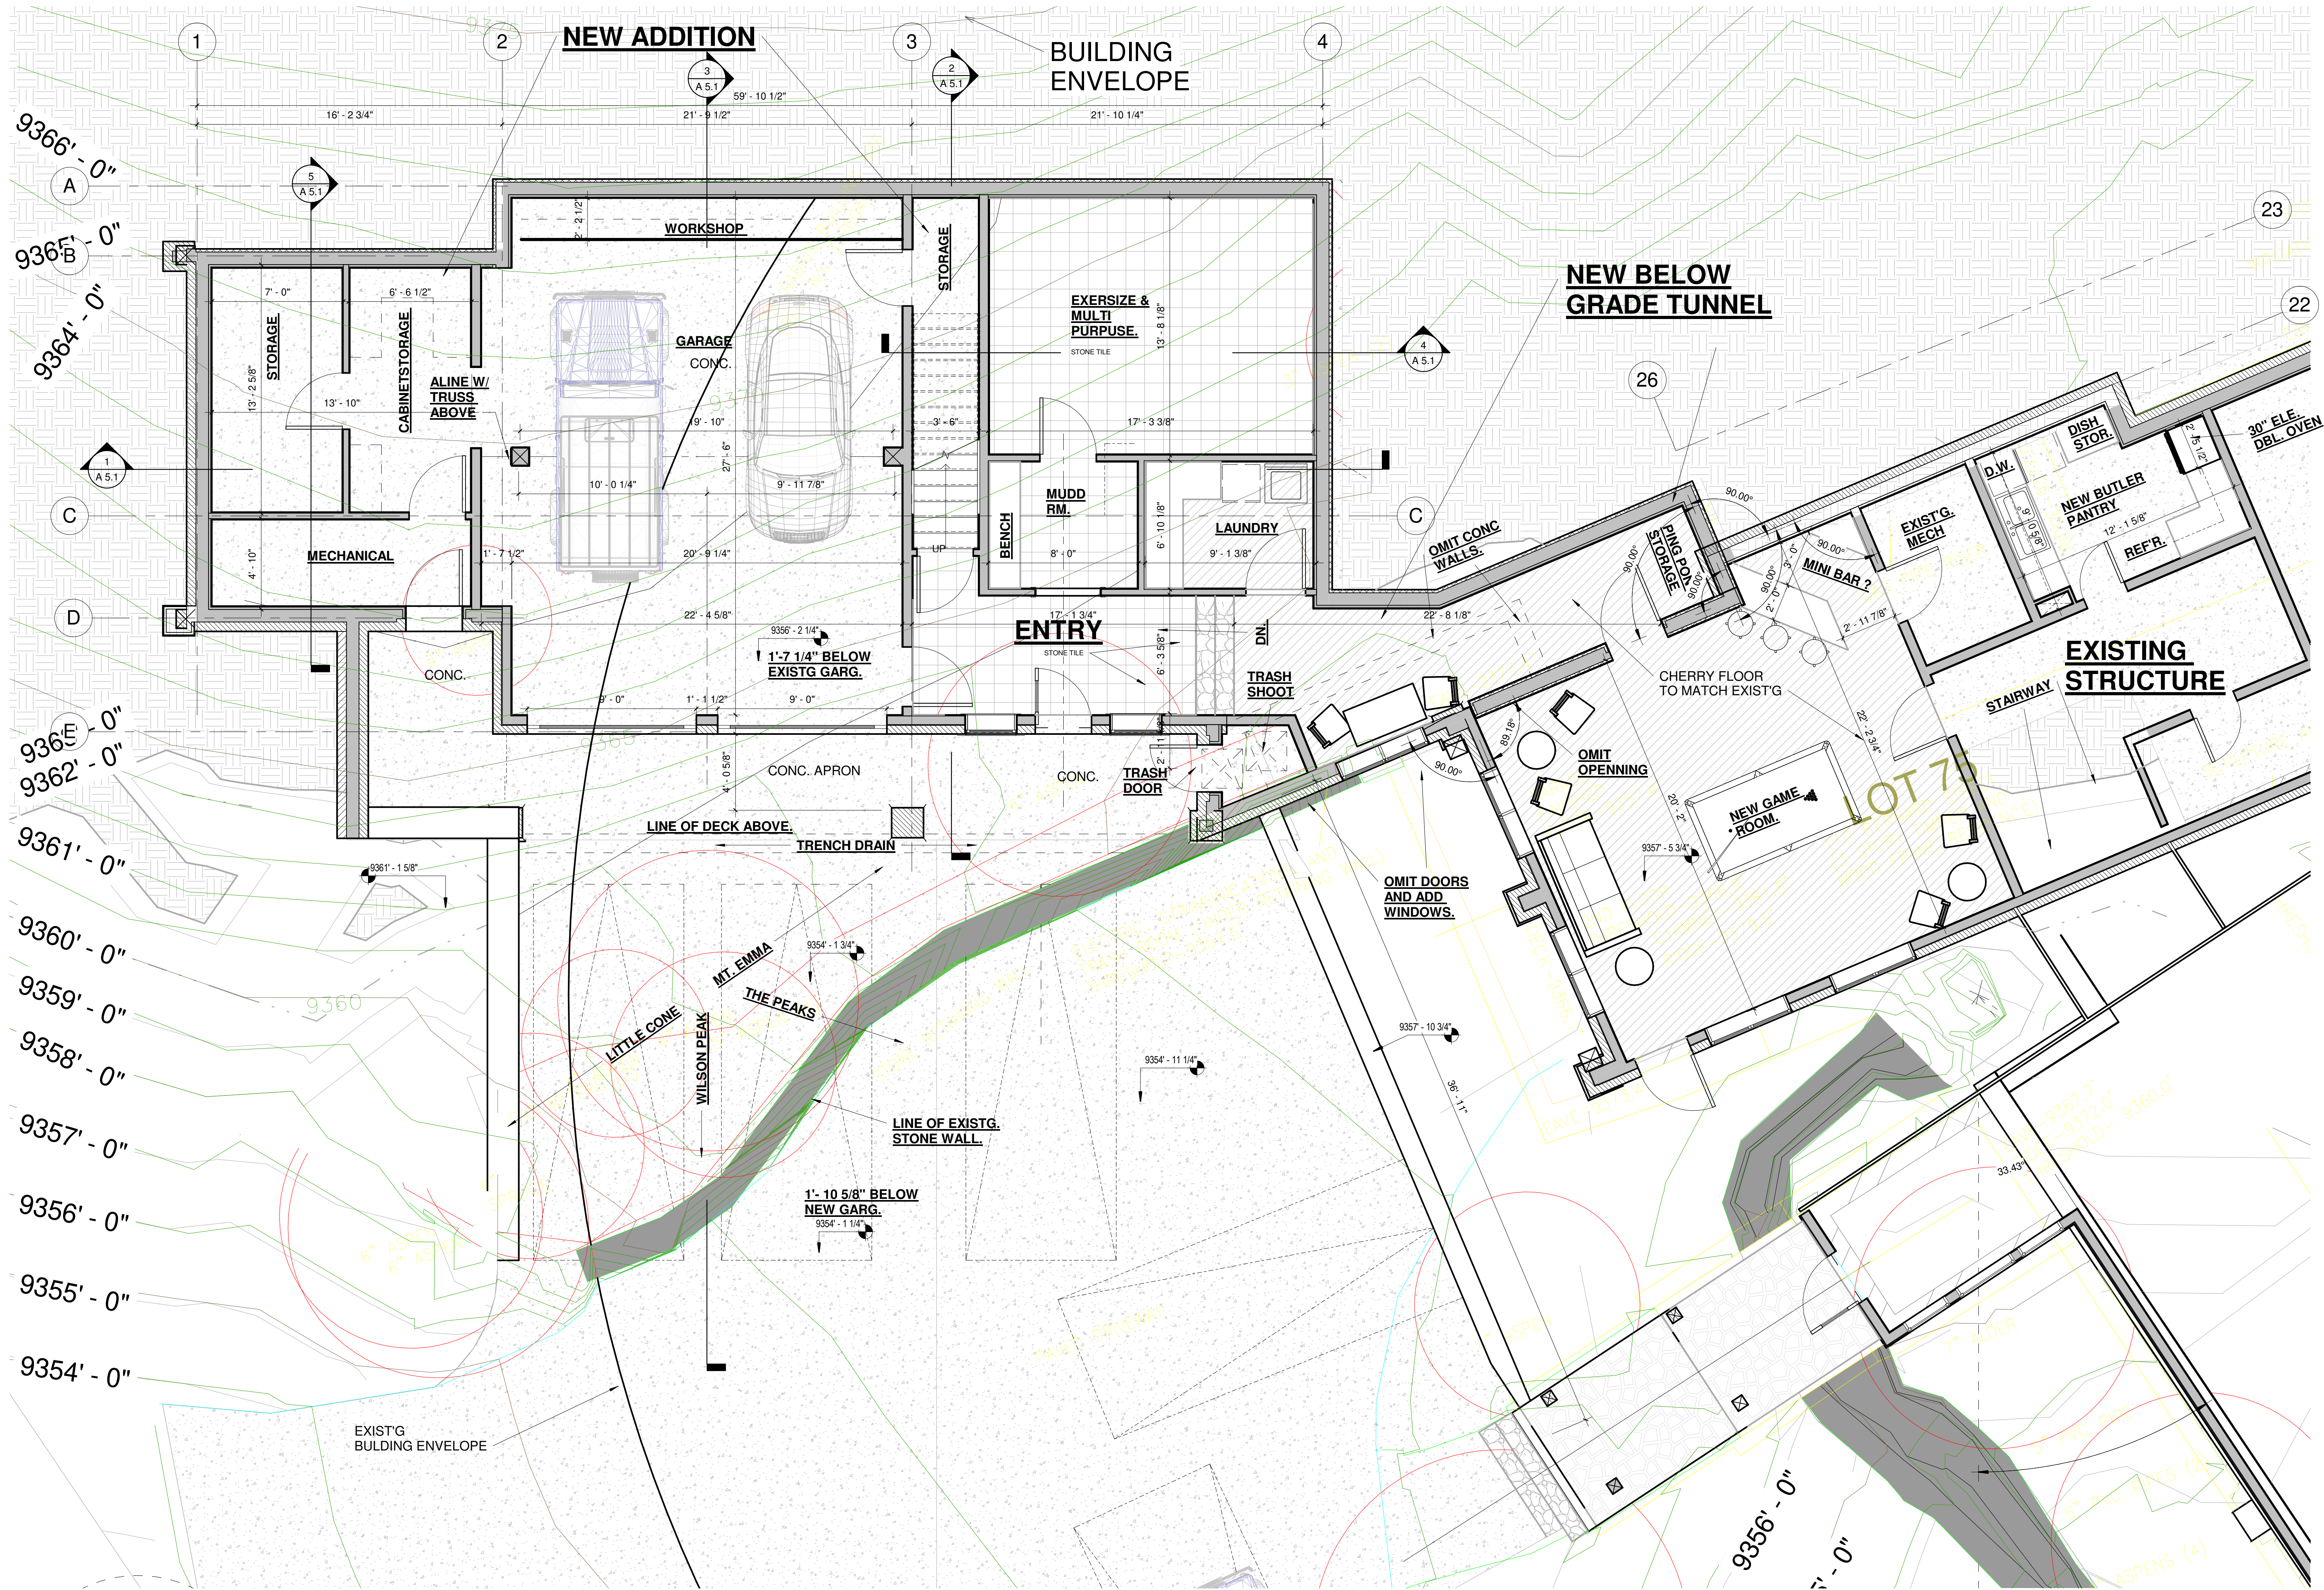

LEDINGHAM LOT 75
 ALDASORO RANCH
 Telluride, Co.

GERALD ROSS
 ARCHITECTS, L.L.C.
 GERALD ROSS, PRINCIPAL
 PHONE: (970) 708-1392
 114 ALDASORO RD., TELLURIDE, CO 81435
 www.telluridearchitect.com

LOWER FLOOR
 PLAN

SCHEMATIC #4
 SCALE: 1/4" = 1'-0"

ALL CONTENTS OF THESE DRAWINGS AND SPECIFICATIONS ARE THE SOLE PROPERTY AND COPYRIGHT OF G.L. ROSS ARCHITECTS, L.L.C. AND ARE PROTECTED FROM USE BY OTHERS IN ANY MANNER WITHOUT WRITTEN PERMISSION.

WRITERS RESPONSIBILITY TAKE PRECEDENCE OVER ALL OTHERS. ANY DISCREPANCIES BETWEEN DRAWINGS AND SPECIFICATIONS ARE TO BE RESOLVED TO THE ARCHITECT BEFORE COMMENCING WORK. ALL DIMENSIONS TO BE TAKEN ON SITE BEFORE BEGINNING WORK.


Date: JULY 18 TH, 2021
 Drawn by: Author
 Checked by: Checker

A 3.2

7/23/2021 1:26:27 PM

TRUE **1** T.O. GARAGE SLAB E2

0' 2' 4' 8' 16'

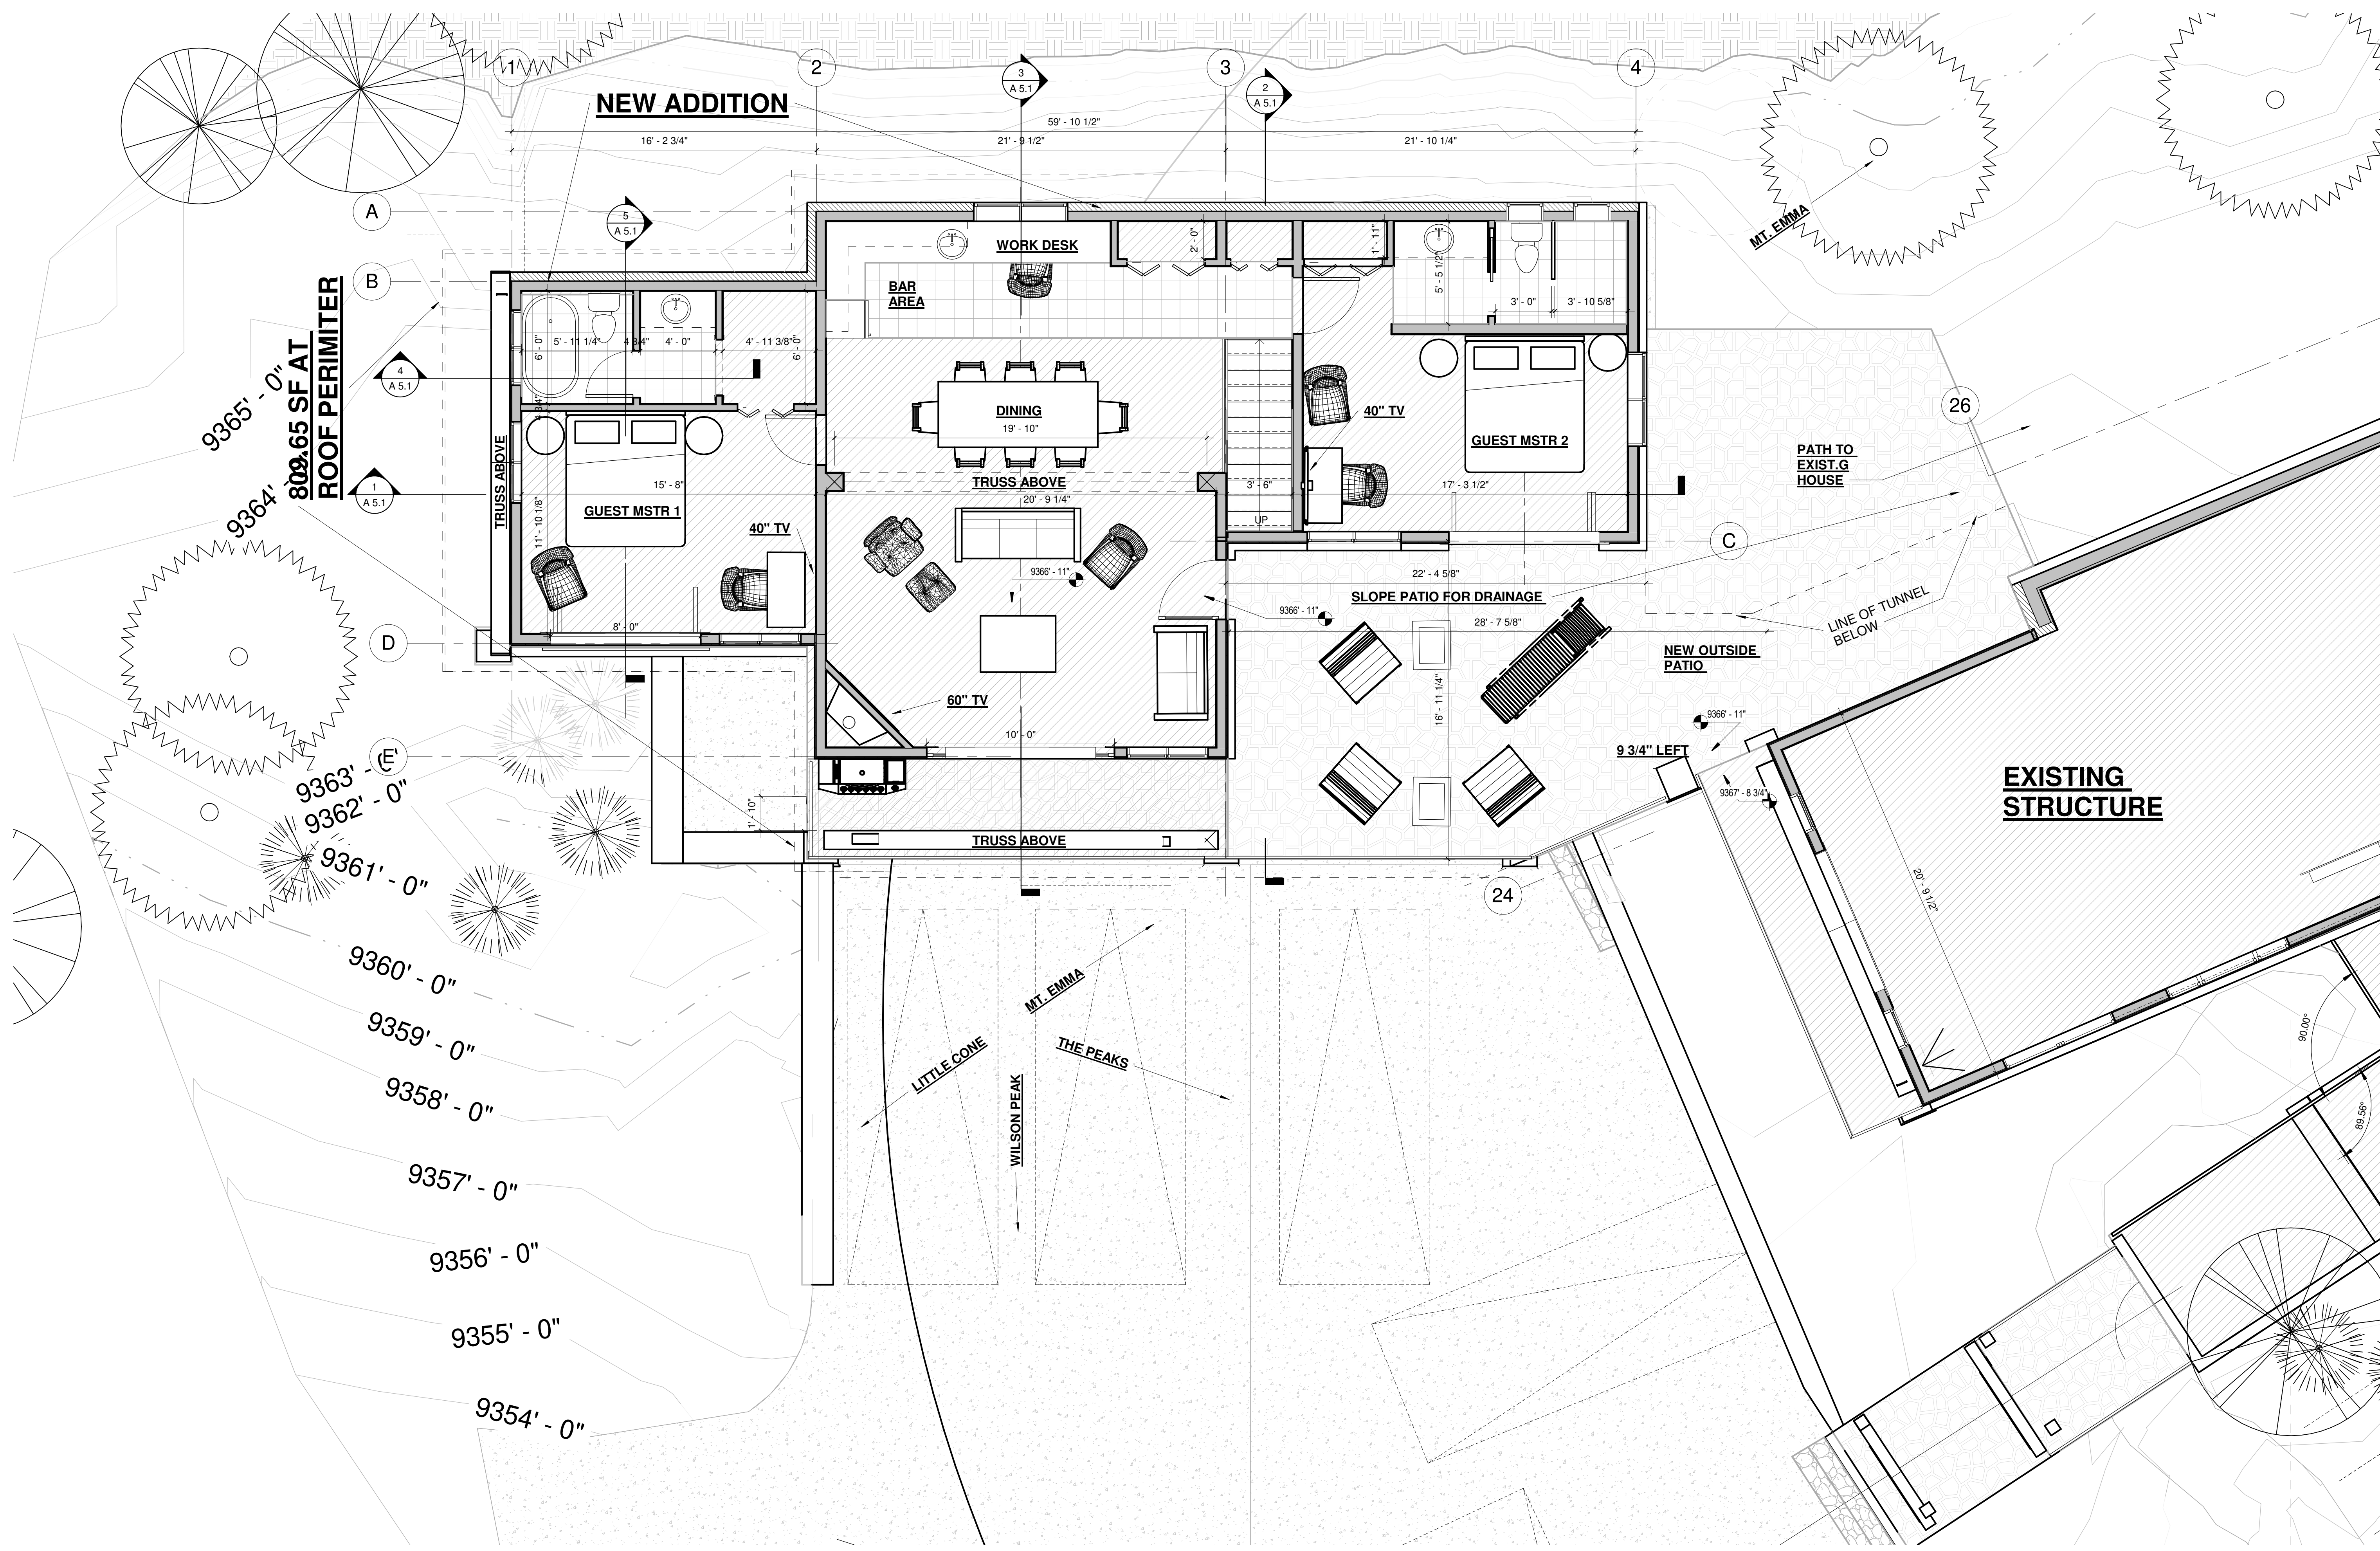

BEDINGHAM LOT 75
 ALDASORO RANCH
 Telluride, Co.

G R DESIGN GROUP,
 ARCHITECTS, L.L.C.
 GERALD ROSS, PRINCIPAL
 PHONE: (970) 728-0656 FAX: (970) 728-3748
 P.O. BOX 0693, TELLURIDE, CO 81435
 www.telluridearchitect.com

UPPER LEVEL PLAN

SCHEMATIC #4
 SCALE: 1/4" = 1'-0"

ALL CONTENTS OF THESE DRAWINGS AND SPECIFICATIONS ARE THE SOLE PROPERTY AND COPYRIGHT OF G.R. DESIGN GROUP, L.L.C. NO PART OF THESE DRAWINGS OR SPECIFICATIONS ARE TO BE REPRODUCED OR TRANSMITTED IN ANY FORM OR BY ANY MEANS, ELECTRONIC OR MECHANICAL, WITHOUT WRITTEN PERMISSION.

WRITER RESPONSIBLE FOR ALL DIMENSIONS. ANY DIMENSIONS NOT SPECIFICALLY NOTED ARE TO BE CHECKED TO THE ARCHITECT BEFORE CONSTRUCTION. WORK IS TO BE STOPPED IMMEDIATELY ON SITE BEFORE BEGINNING WORK.

Date: JULY 18 TH, 2021
 Drawn by: Author
 Checked by: Checker

A 3.3

7/23/2021 1:26:33 PM