





3 1 PROGRESSION TO ENTRY

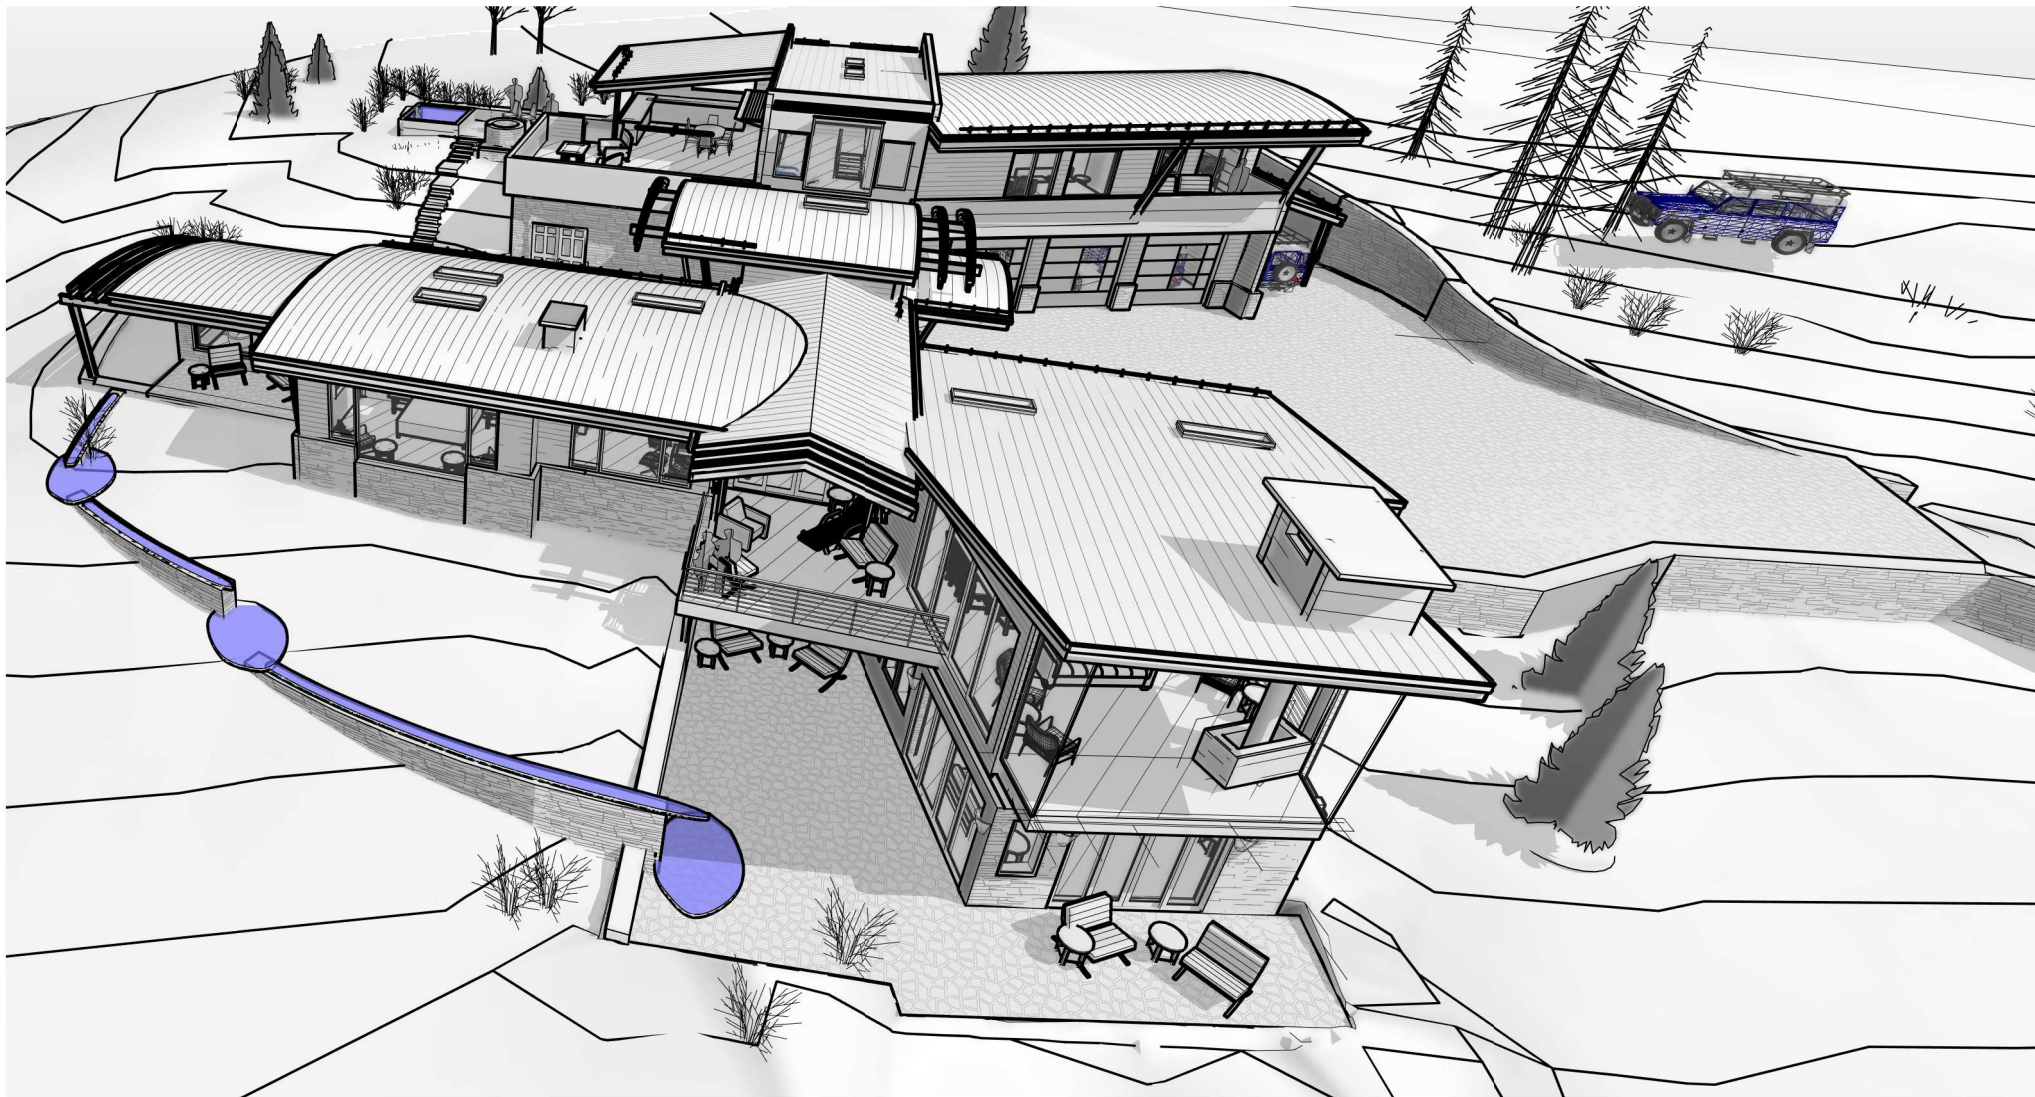

5 BE EAST ROOF VIEW



6 3 SOUTH VIEW

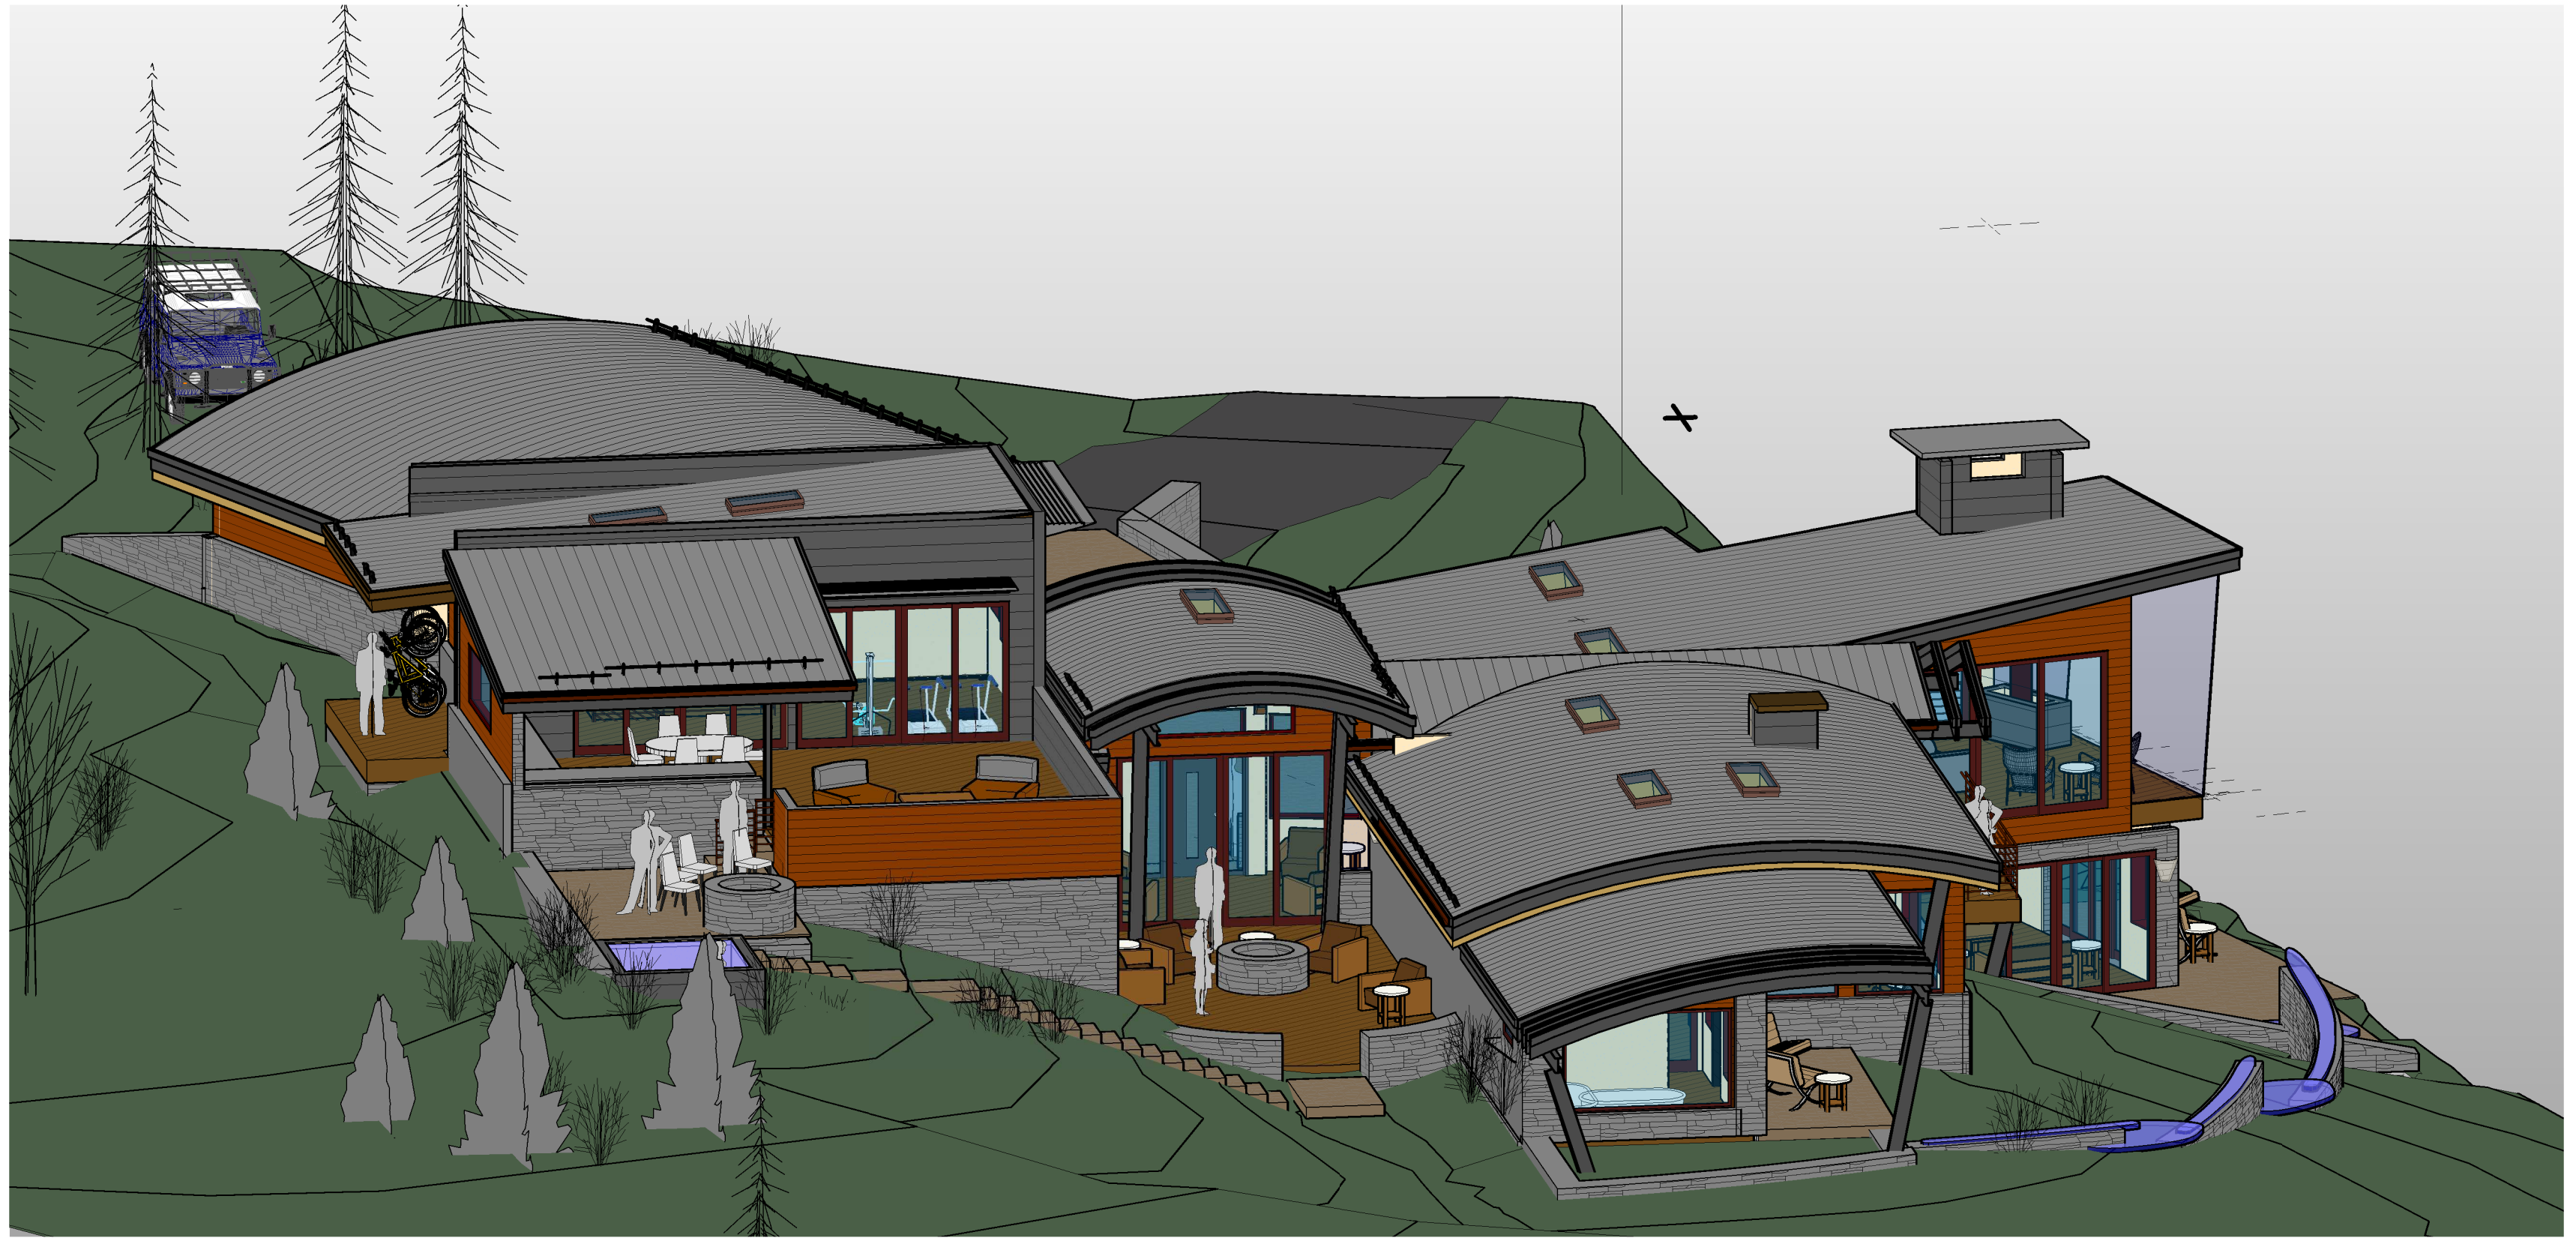

7 REAR 3D SOUTH



1 SB1

# Fromen Residence

FROMEN LOT 94  
ALDASORO RANCH  
Telluride, Co.

**GERALD ROSS**  
ARCHITECTS, L.L.C.  
GERALD ROSS, PRINCIPAL  
PHONE: (970) 708-1392  
114 ALDASORO RD, TELLURIDE, CO 81435  
www.telluridearchitect.com

COVER SHEET  
IMAGES

FINAL DRB PLAN  
SET

ALL CONTENTS OF THESE DRAWINGS AND  
SPECIFICATIONS ARE THE SOLE PROPERTY  
AND COPYRIGHT OF G.R. ROSS  
GROUP AND ARE PROTECTED FROM THE USE  
OF THEM IN ANY OTHER FORM  
WITHOUT WRITTEN PERMISSION.  
WRITTEN PERMISSIONS TAKE  
PRECEDENCE OVER SCALE DIMENSIONS.  
DIMENSIONS ARE TO BE DETERMINED BY  
THE ARCHITECT'S DRAWING CONVENTIONS  
UNLESS ALL DIMENSIONS ARE SPECIFIED  
ON SITE WITHOUT DIMENSION LINES.


Date AUGUST 7TH, 2026

Drawn by Author

Checked by Checker

A 1.0

8/8/2026 11:49:30 AM

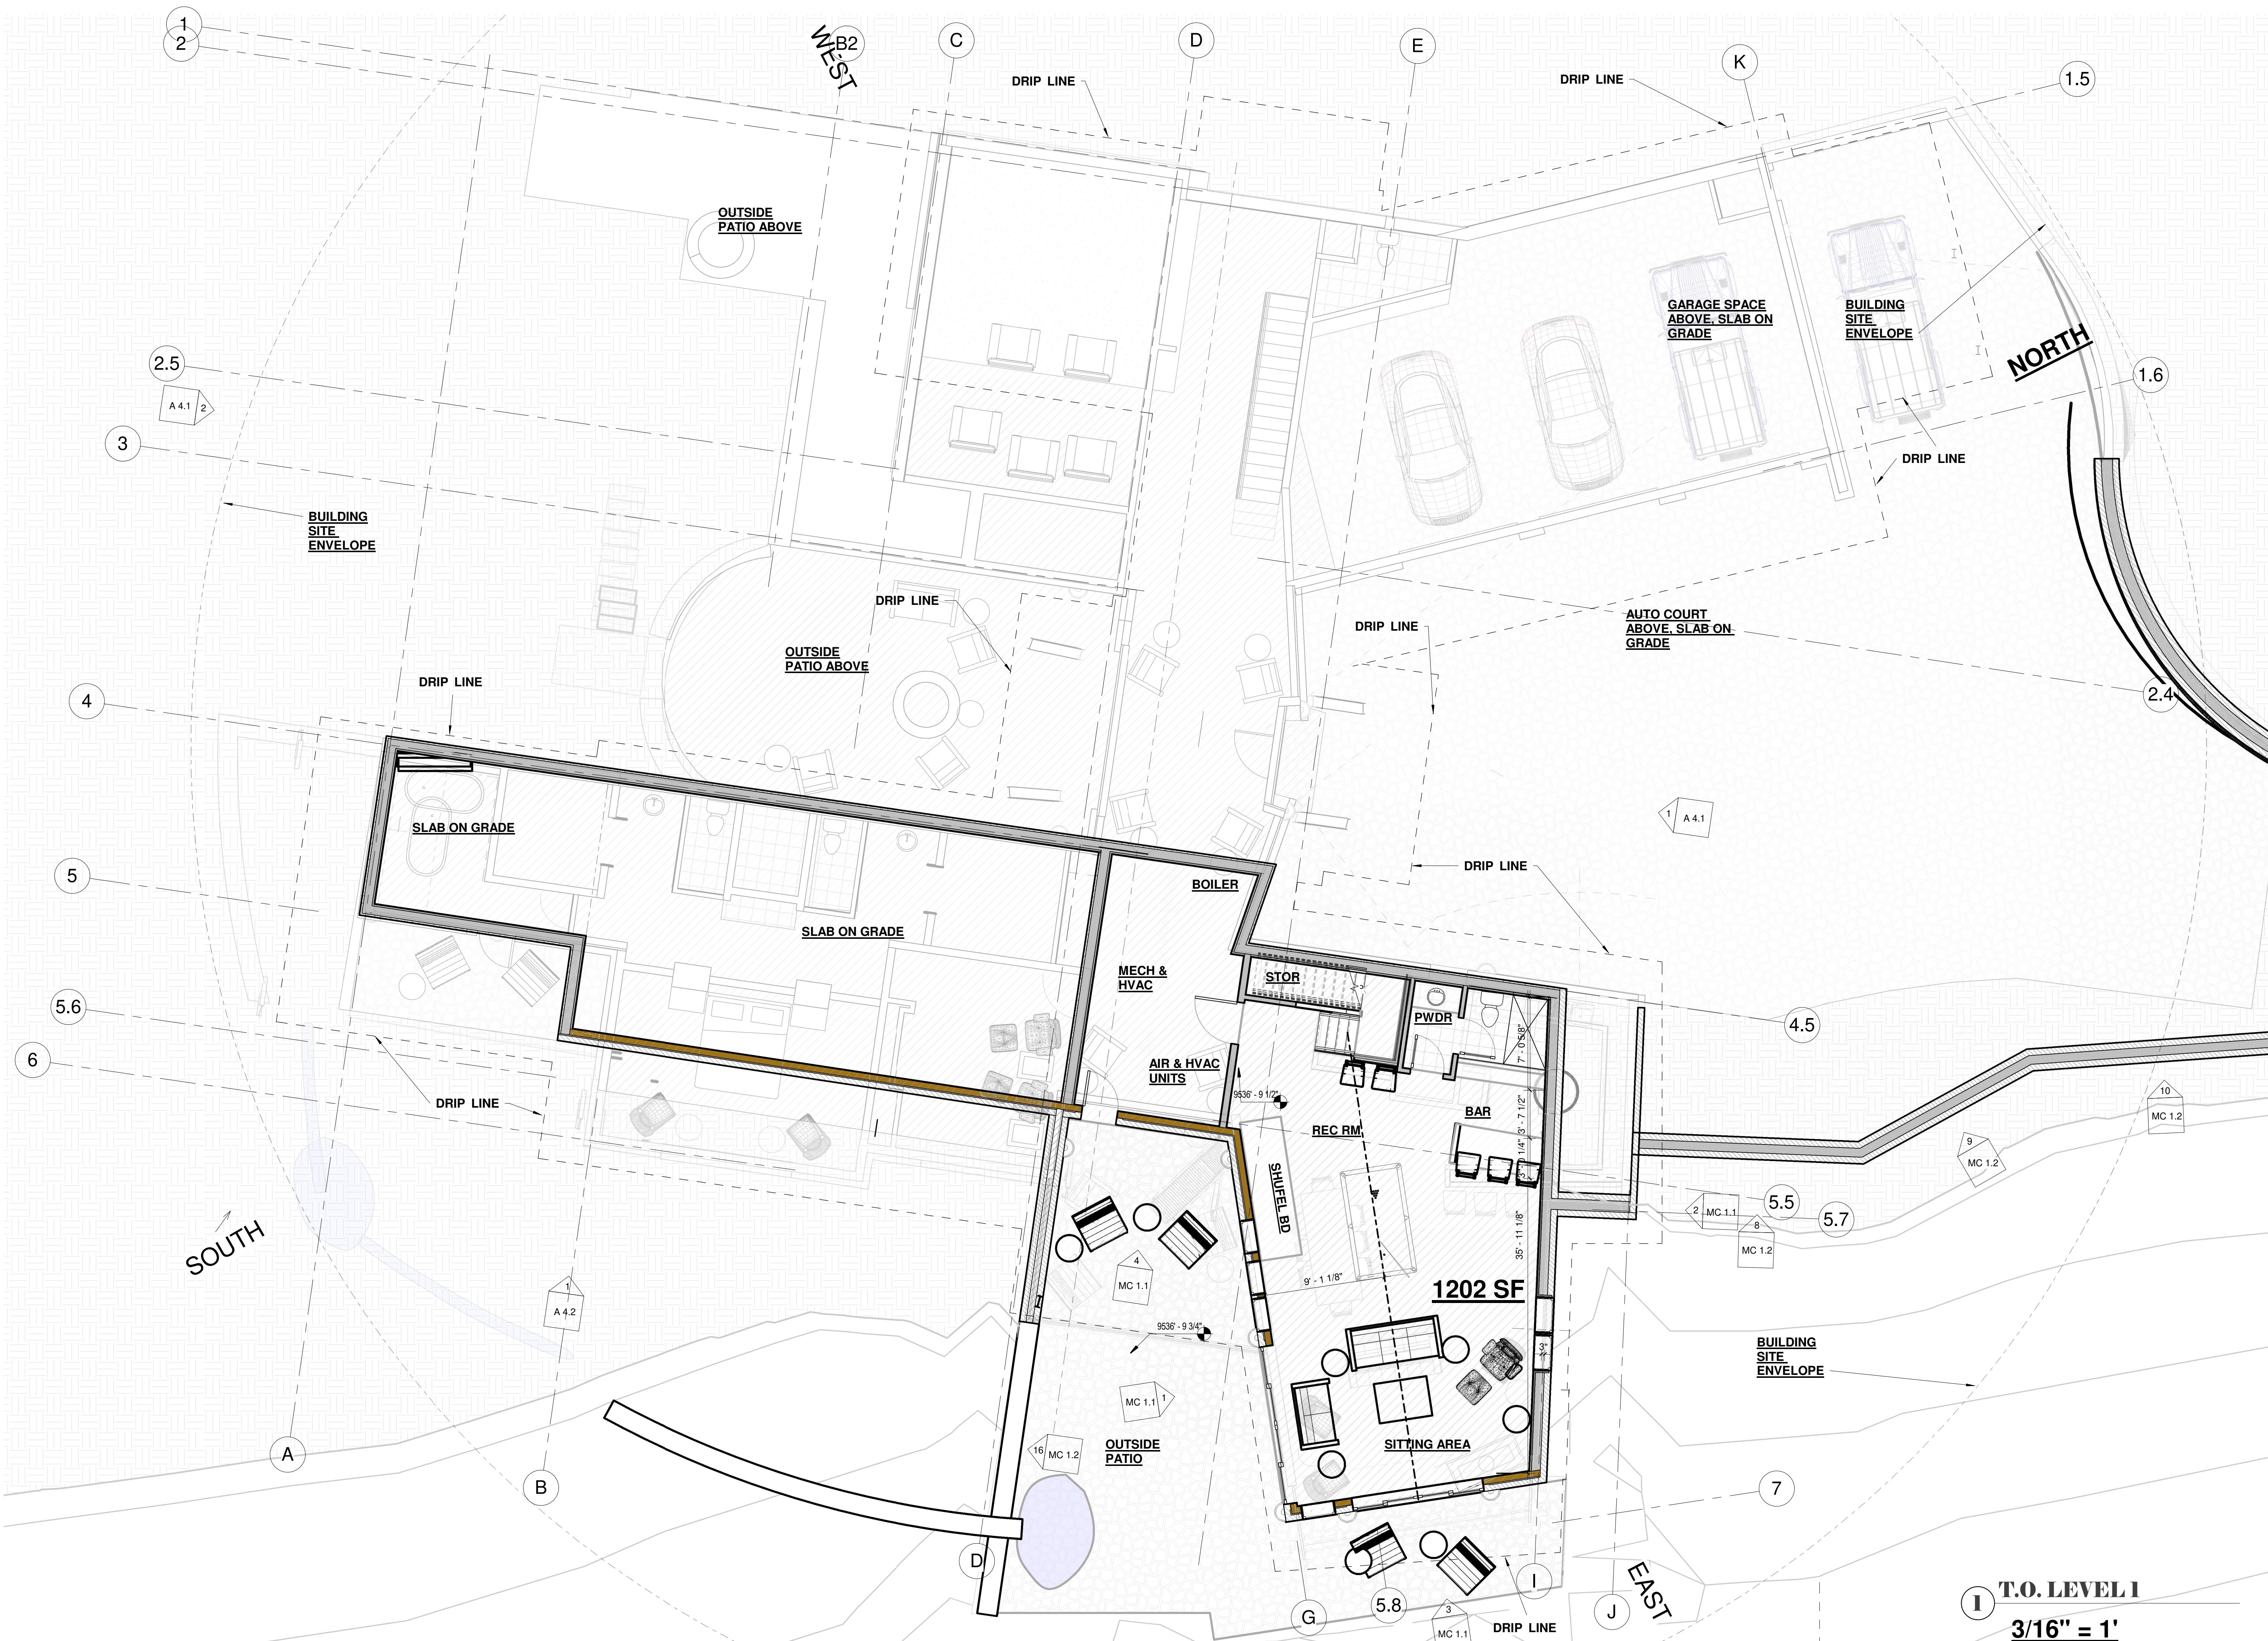

FROMEN LOT 94  
ALDASORO RANCH  
Telluride, Co.

GERALD ROSS  
ARCHITECTS, L.L.C.  
GERALD ROSS: PRINCIPAL  
PHONE: (970) 708-1392  
114 ALDASORO RD, TELLURIDE, CO 81435  
www.telluridearchitect.com

LOWER FLOOR  
PLAN

FINAL DRB PLAN  
SET


ALL CONTENTS OF THESE DRAWINGS AND SPECIFICATIONS ARE THE SOLE PROPERTY AND COPYRIGHT OF G. R. ROSS ARCHITECTS AND ARE PROTECTED FROM USE BY ANY OTHER PARTY WITHOUT WRITTEN PERMISSION.

WITHIN DIMENSIONS TAKE PRECEDENCE OVER SCALED DIMENSIONS. ANY DISCREPANCY BETWEEN DIMENSIONS ARE TO BE RESOLVED TO THE ARCHITECT'S FAVOR. CONSTRUCTION WORK. ALL DIMENSIONS TO BE VERIFIED ON SITE BEFORE BEGINNING WORK.

|            |                  |
|------------|------------------|
| Date       | AUGUST 7TH, 2026 |
| Drawn by   | Author           |
| Checked by | Checker          |

A 3.1

8/6/2026 11:49:43 AM

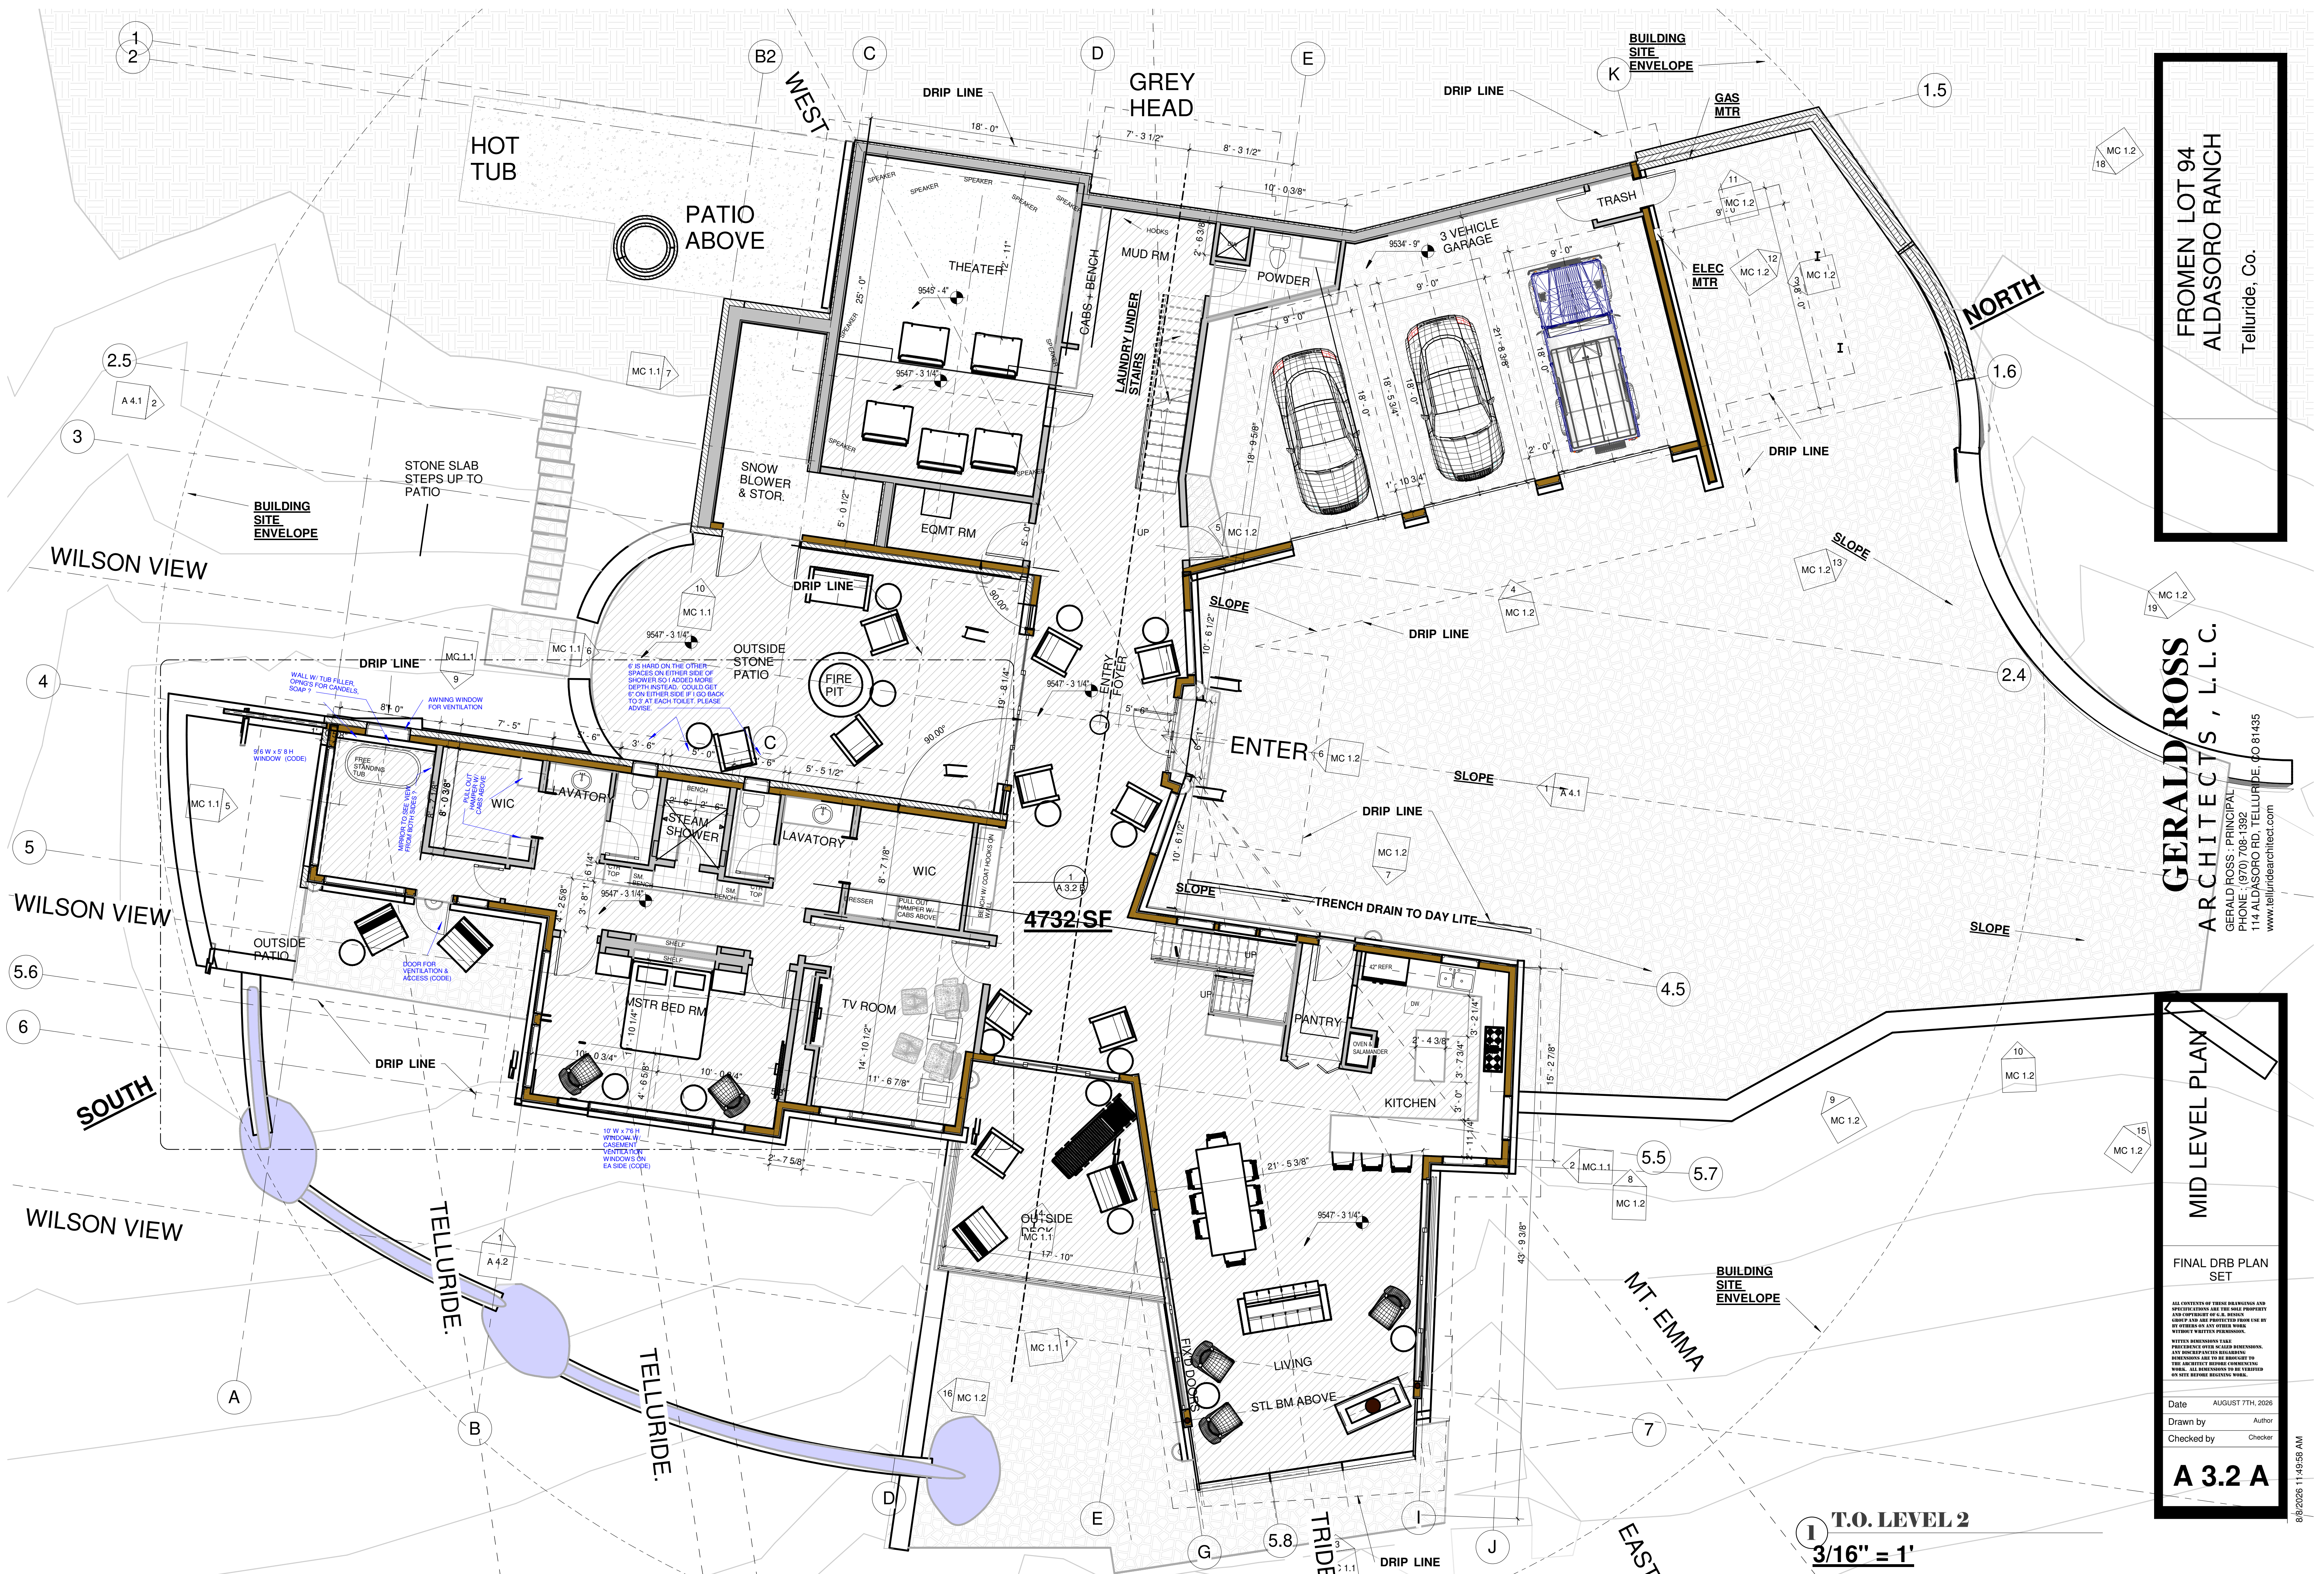

FROM LOT 94  
ALDASORO RANCH  
Telluride, Co.

**GERALD ROSS**  
ARCHITECTS, L.L.C.  
GERALD ROSS - PRINCIPAL  
PHONE: (970) 708-1392  
114 ALDASORO RD, TELLURIDE, CO 81435  
www.telluridearchitect.com

**MID LEVEL PLAN**

FINAL DRB PLAN SET

ALL CONTENTS OF THESE DRAWINGS AND SPECIFICATIONS ARE THE SOLE PROPERTY AND COPYRIGHT OF G.R. ROSS ARCHITECTS AND ARE PROTECTED FROM USE BY ANY OTHER PARTY WITHOUT WRITTEN PERMISSION.


DATE: AUGUST 7TH, 2026

DRAWN BY: [Signature]

CHECKED BY: [Signature]

**A 3.2 A**

8/8/2026 11:49:58 AM

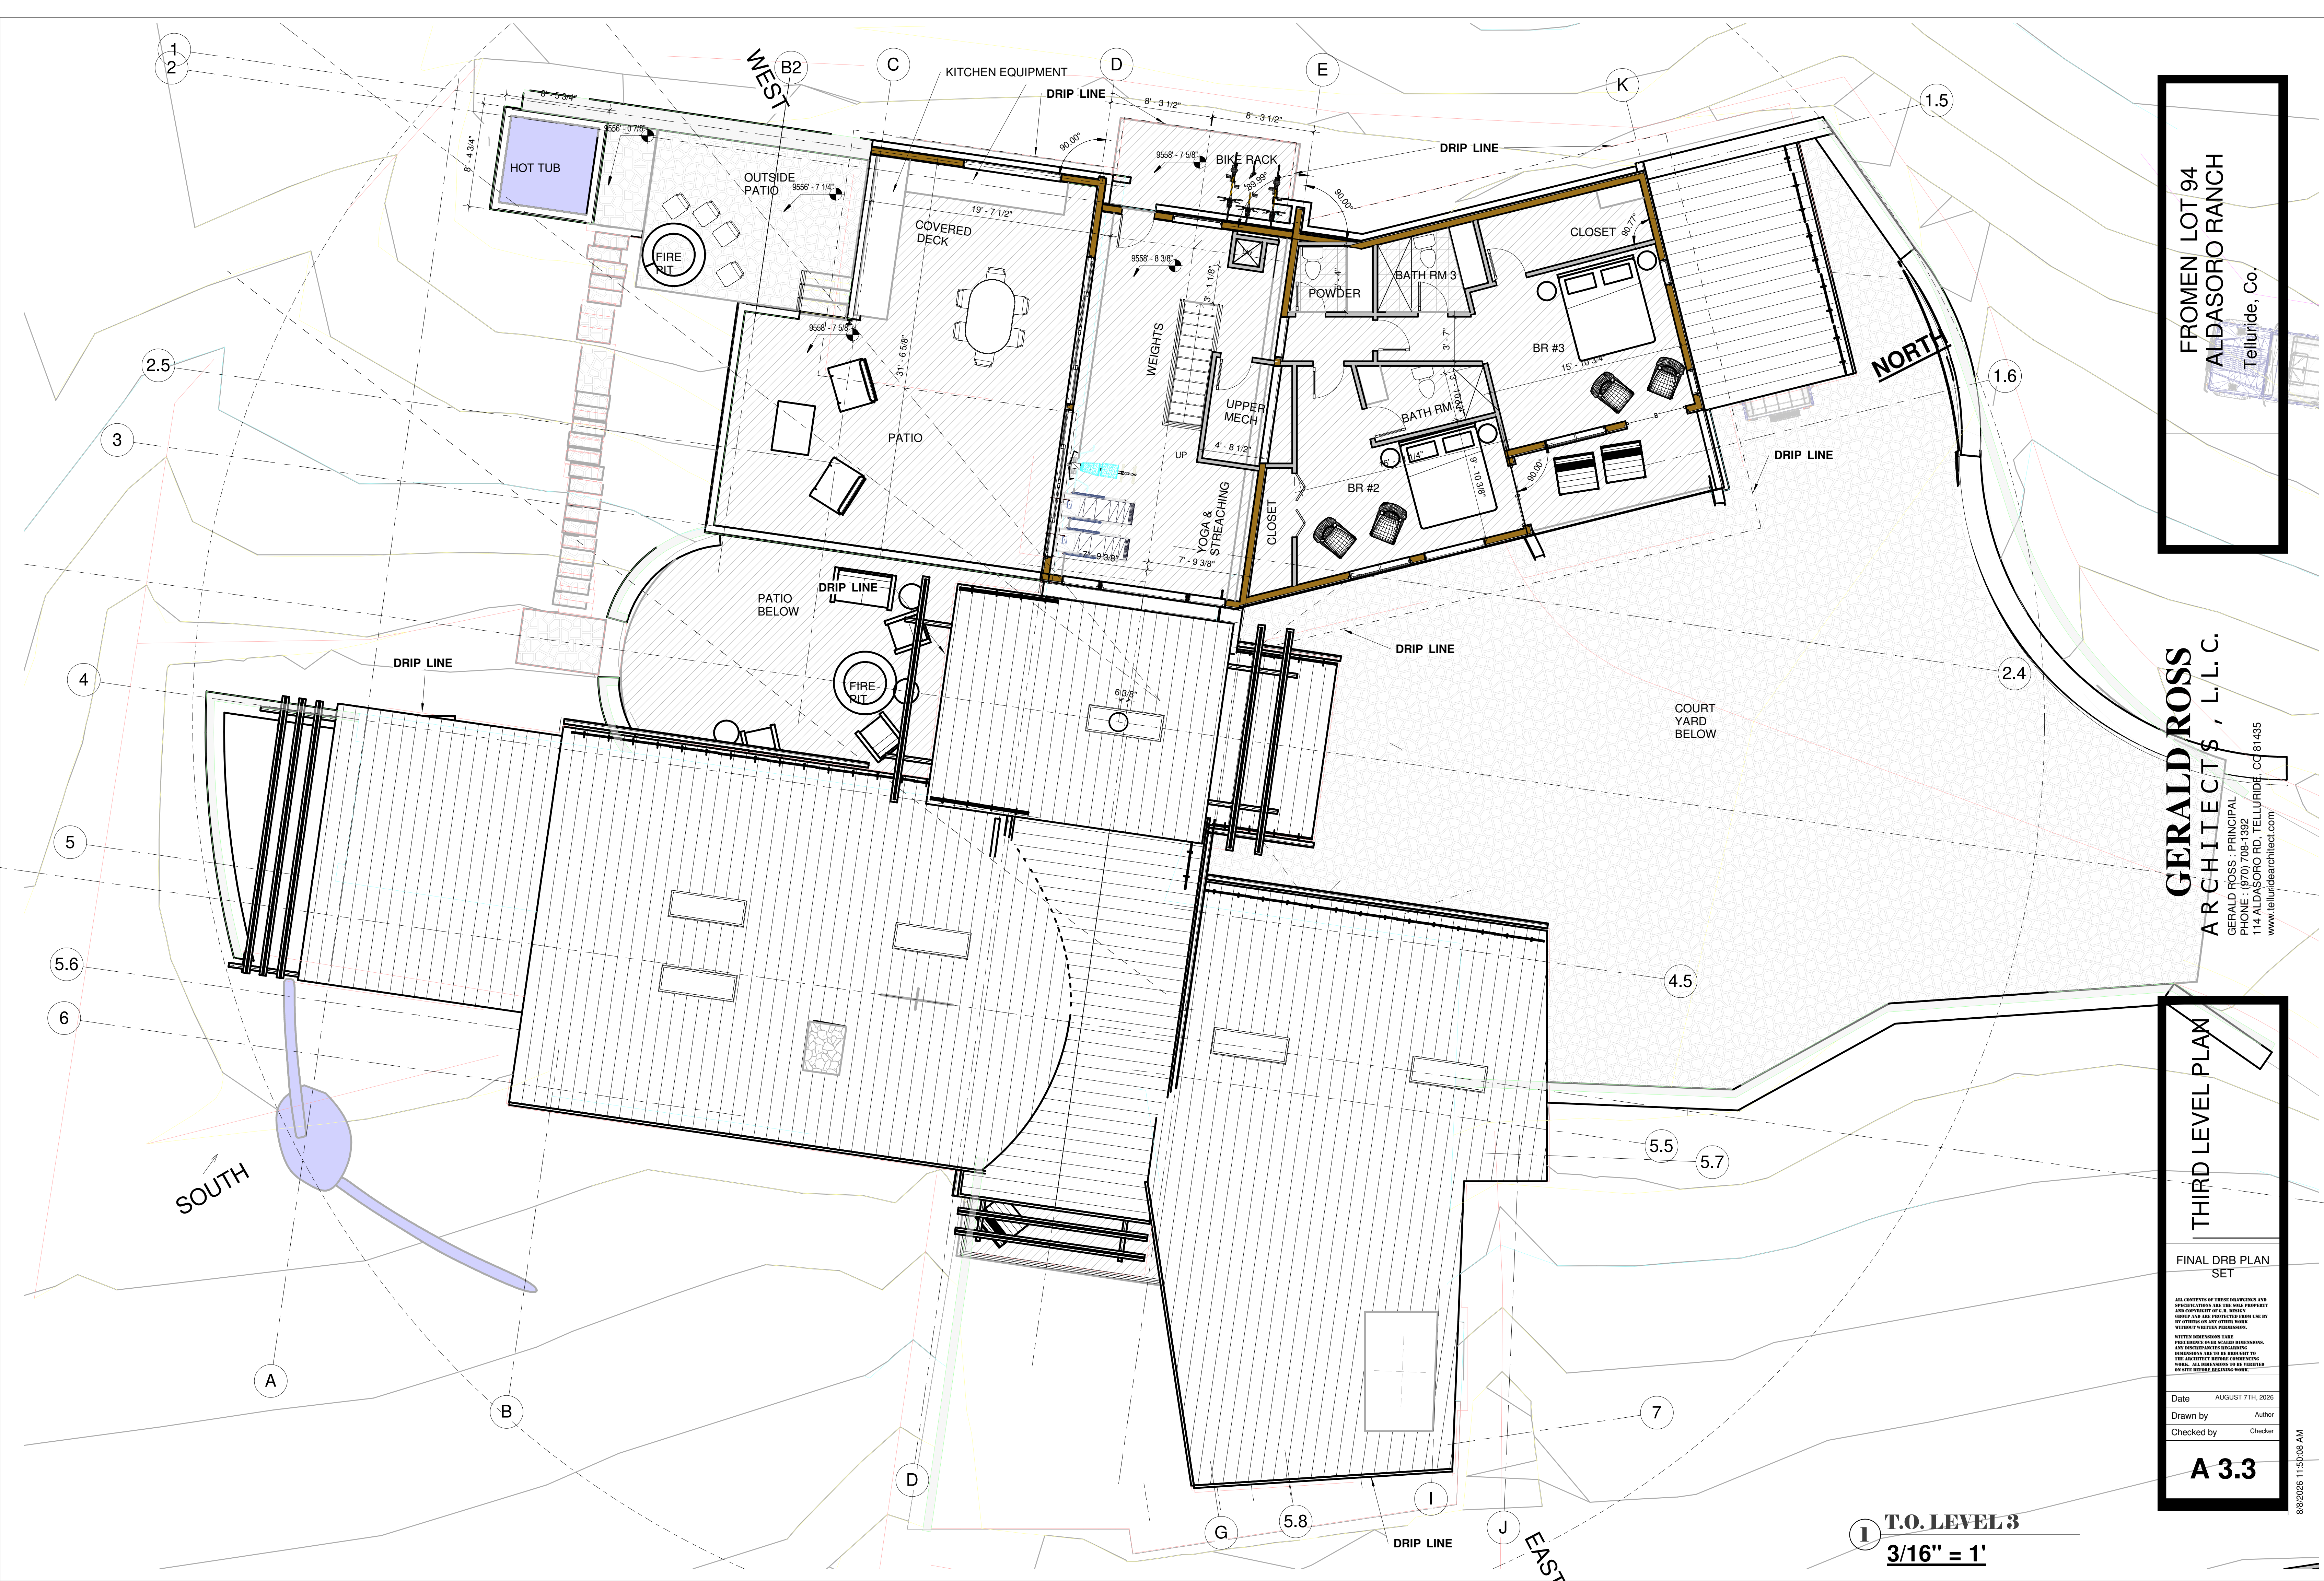

FROMEN LOT 94  
ALDASORO RANCH  
Telluride, Co.

**GERALD ROSS**  
ARCHITECTS, L.L.C.  
GERALD ROSS - PRINCIPAL  
PHONE : (970) 708-1392  
114 ALDASORO RD, TELLURIDE, CO 81435  
www.telluridearchitect.com

THIRD LEVEL PLAN

FINAL DRB PLAN SET


ALL CONTENTS OF THESE DRAWINGS AND SPECIFICATIONS ARE THE SOLE PROPERTY AND COPYRIGHT OF G. ROSS. GROUP AND ARE PROTECTED FROM USE BY ANY OTHER PARTY WITHOUT WRITTEN PERMISSION. ANY REPRODUCTION OR ALTERATION OF THESE DRAWINGS WITHOUT WRITTEN PERMISSION IS PROHIBITED. 

Date AUGUST 7TH, 2026  
Drawn by Author  
Checked by Checker


**A 3.3**

8/6/2026 11:50:08 AM


**1 T.O. LEVEL 3**  
**3/16" = 1'**

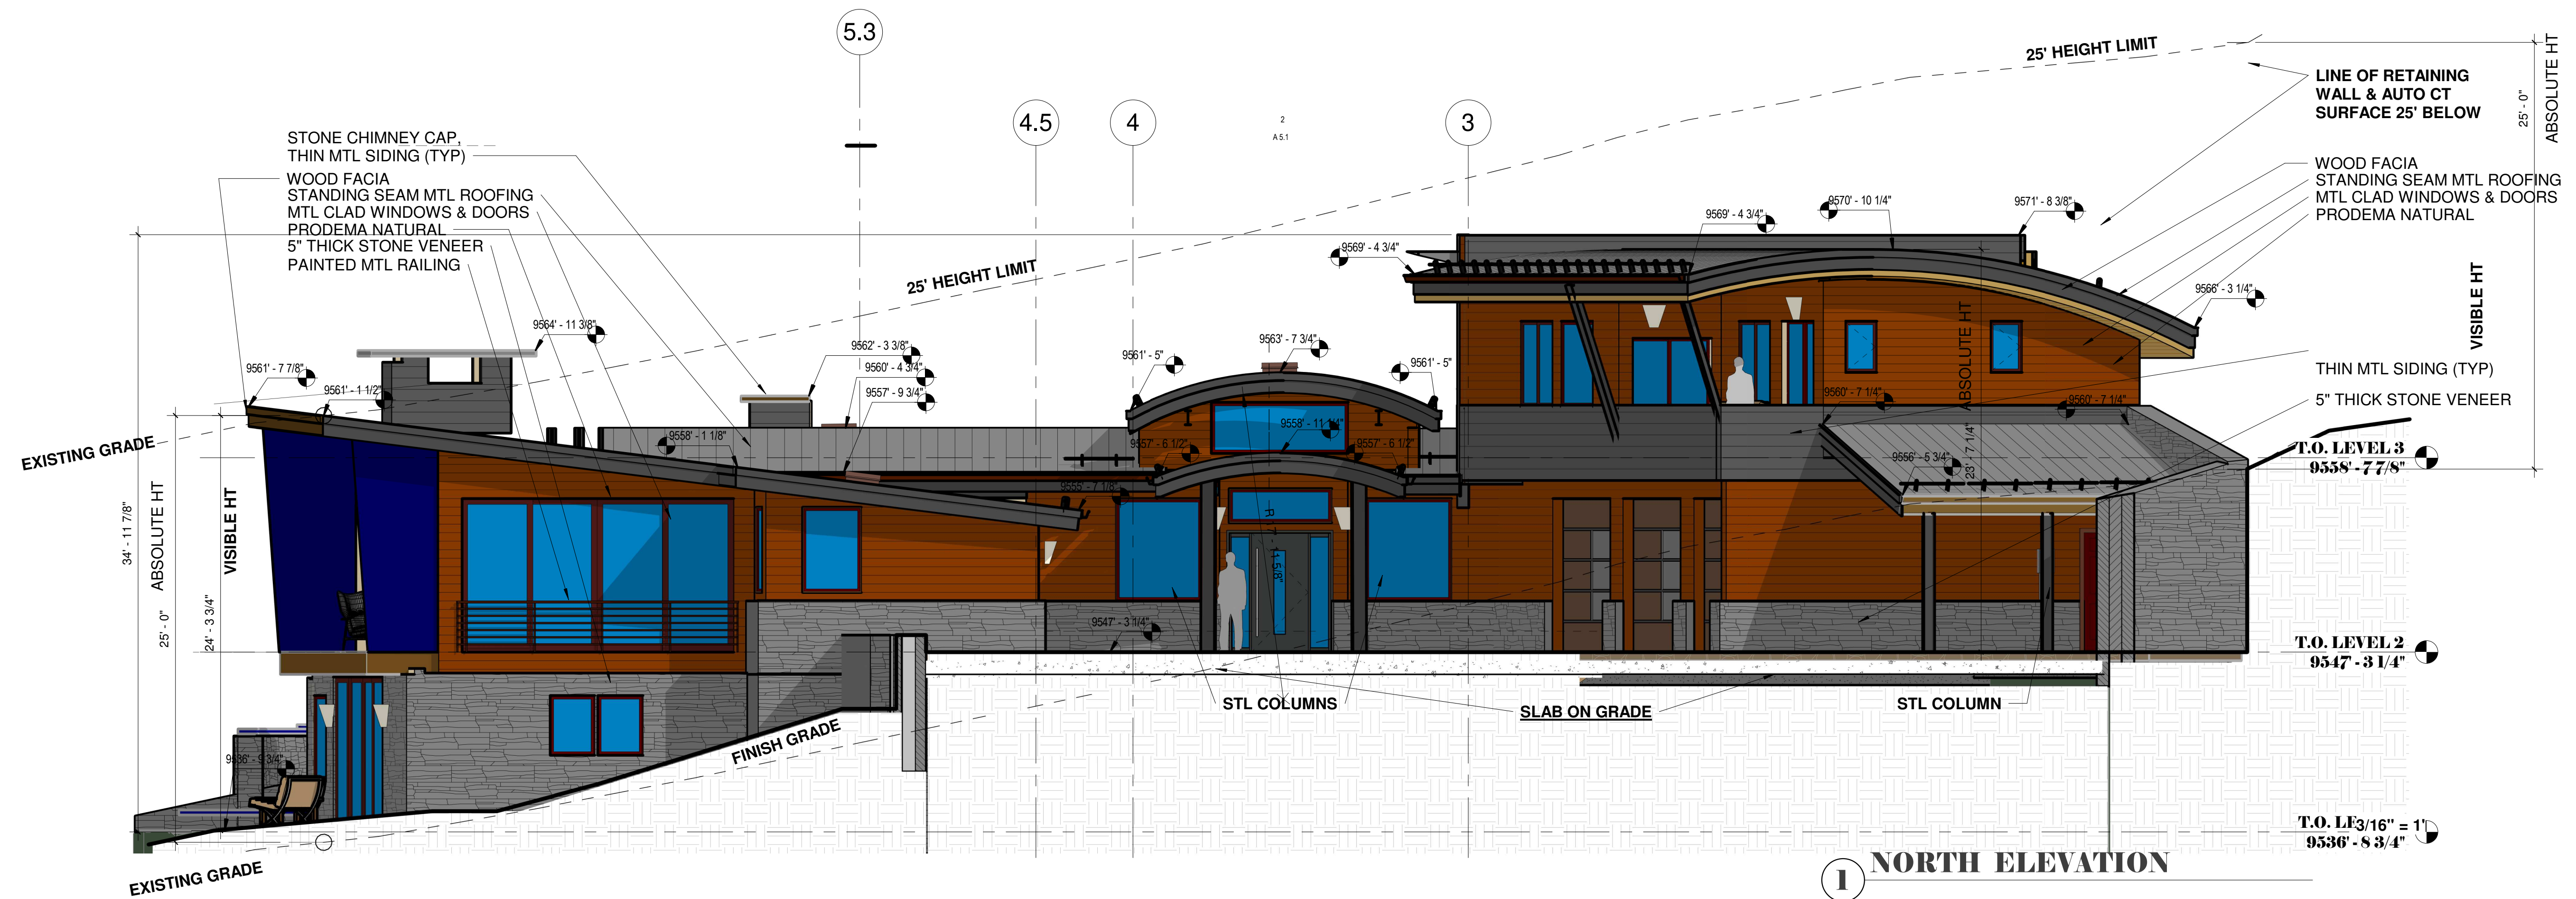

1 NORTH ELEVATION

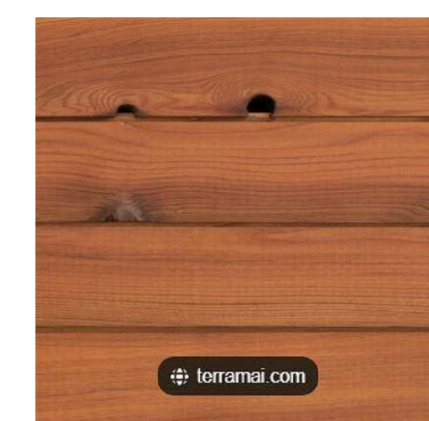

CEDAR SOFFIT

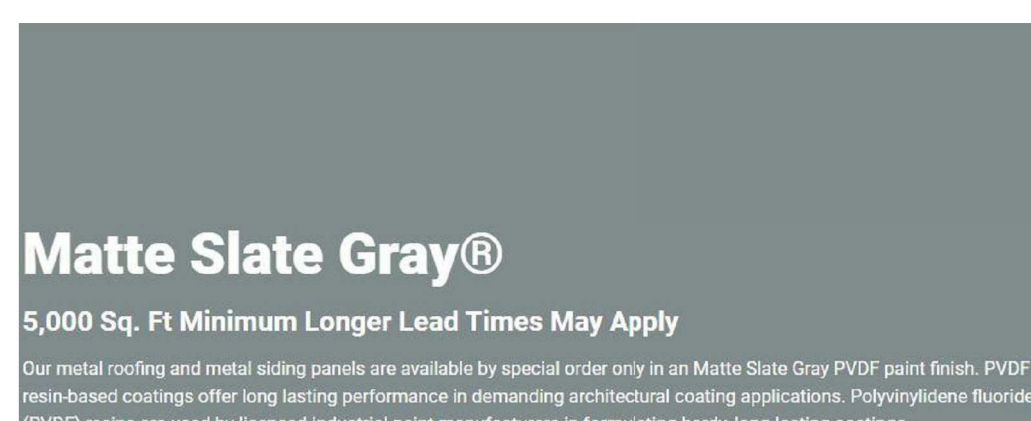

LIGHT GREY MATTE MTL ROOFING



LIGHT GREY MATTE MTL ACCENT SIDING




PARKLEX PRODEMA OR SIM



NORTHSTAR  
WARM LIGHT GREY STONE



JELD-WEN SITILINE

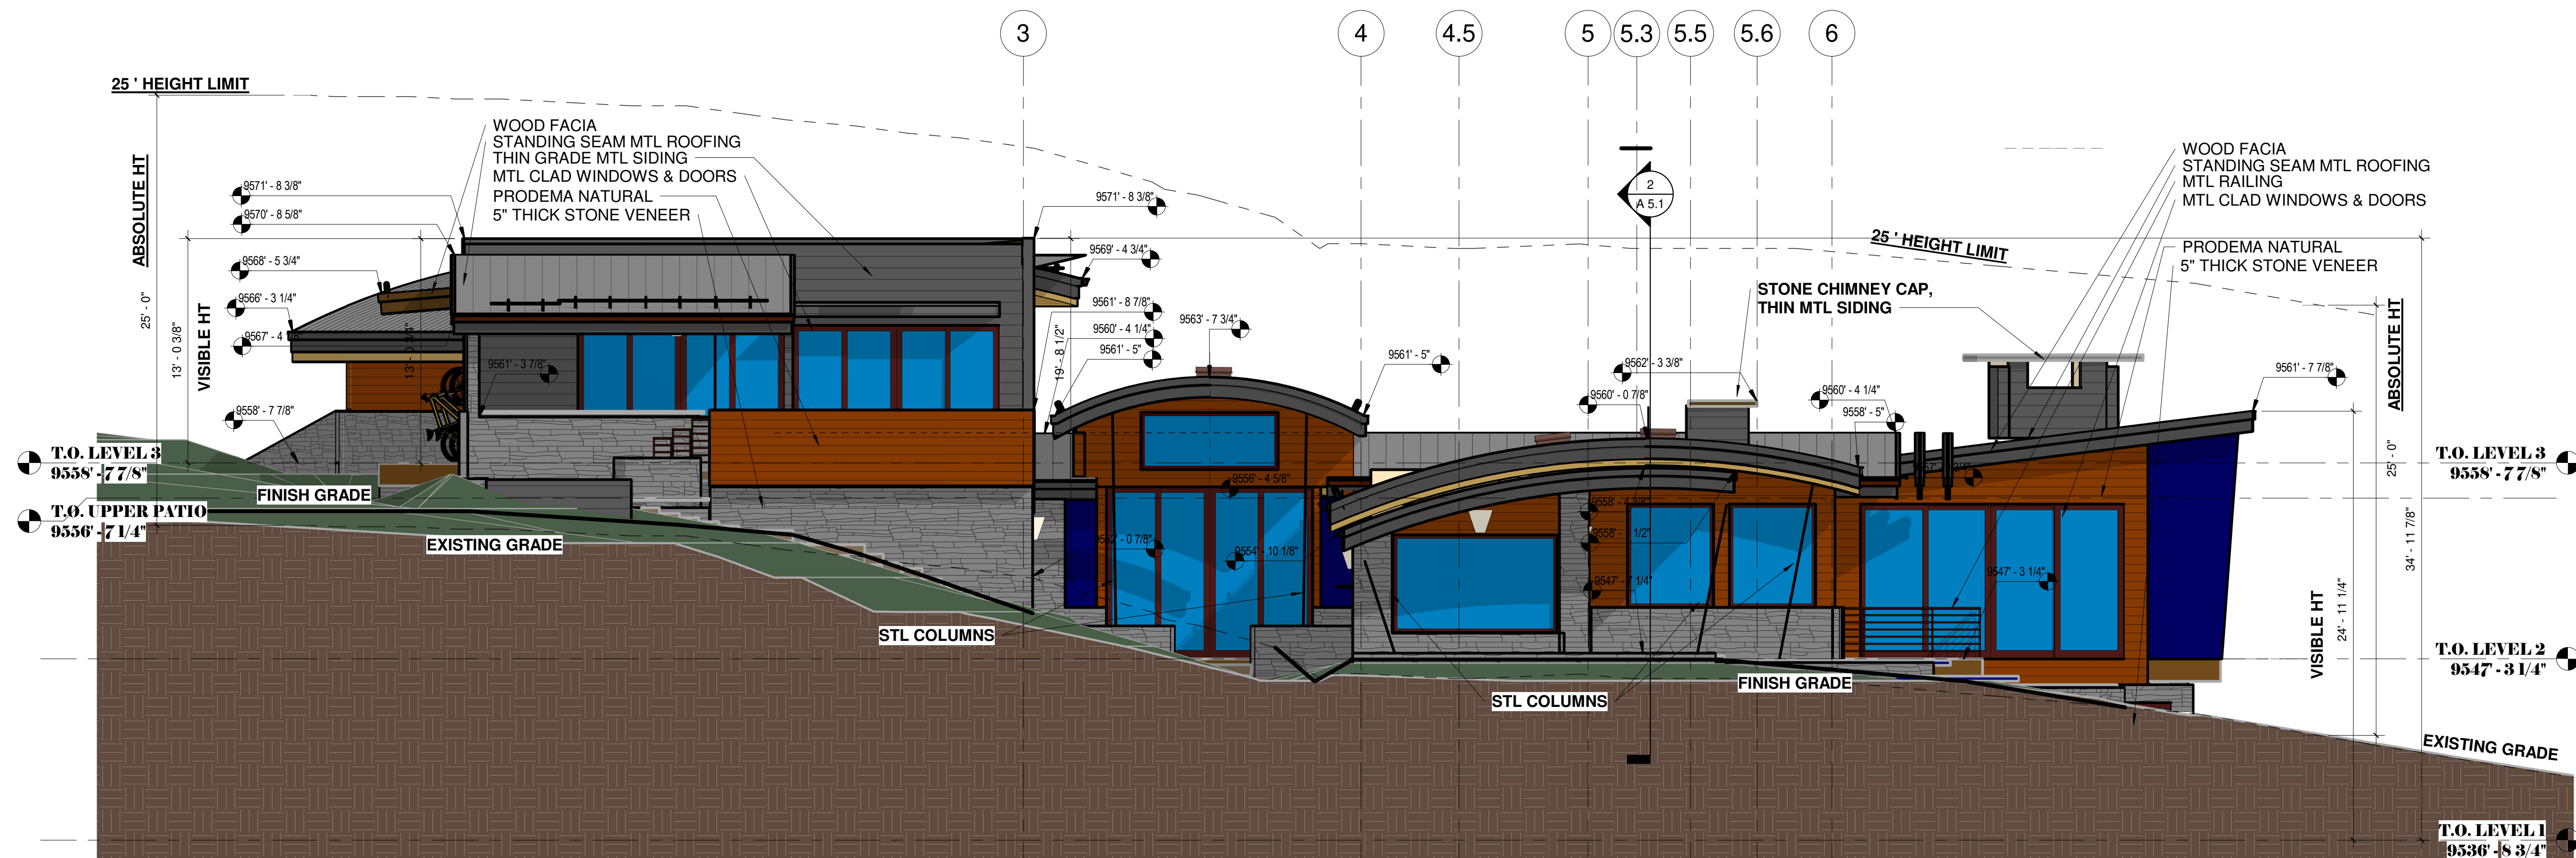

2 SOUTH ELEVATION

FROMEN LOT 94  
ALDASORO RANCH  
Telluride, Co.

GERALD ROSS  
ARCHITECTS, L.L.C.  
GERALD ROSS - PRINCIPAL  
PHONE : (970) 708-1392  
114 ALDASORO RD, TELLURIDE, CO 81435  
www.telluridearchitect.com

NORTH & SOUTH  
ELEVATIONS

FINAL DRB PLAN  
SET

ALL CONTENTS OF THESE DRAWINGS AND SPECIFICATIONS ARE THE SOLE PROPERTY AND COPYRIGHT OF G. ROSS ARCHITECTS, L.L.C. AND ARE PROTECTED FROM USE BY ANY OTHER PARTY WITHOUT THE WRITTEN PERMISSION OF G. ROSS ARCHITECTS, L.L.C.

THESE DRAWINGS HAVE BEEN PREPARED BY G. ROSS ARCHITECTS, L.L.C. AND ARE NOT TO BE USED FOR ANY OTHER PROJECT WITHOUT THE WRITTEN PERMISSION OF G. ROSS ARCHITECTS, L.L.C.

Date AUGUST 7TH, 2026  
Drawn by Author  
Checked by Checker

A 4.1



Our metal roofing and metal siding panels are available by special order only in an Matte Slate Gray PVDF paint finish. PVDF resin-based coatings offer long lasting performance in demanding architectural coating applications. Polyvinylidene fluoride (PVDF) resins are used by licensed industrial paint manufacturers in formulating hardy, long-lasting coatings.

**LIGHT GREY MATTE MTL ROOFING**

Beautiful gray finish, but in a matte finish for less reflectivity. Available In Metal Roofing/Wall Panels, Flats and Coil. 24 Gauge/PVDF.

**LIGHT GREY MATTE MTL ACCENT SIDING**


$$3/16'' = 1'$$

**GERALD ROSS**  
ARCHITECTS, L.L.C.  
GERALD ROSS, PRINCIPAL  
PHONE: (970) 708-1392  
114 ALDASORO RD, TELLURIDE, CO 81435  
[www.telluridearchitect.com](http://www.telluridearchitect.com)

3/8/2026 11:50:42 AM