



2 10 ENTRY SECTION

EAST HALLWAY PERSPECTIVE

HEATED & DRAINED LIGHT WELL AT BR # 1

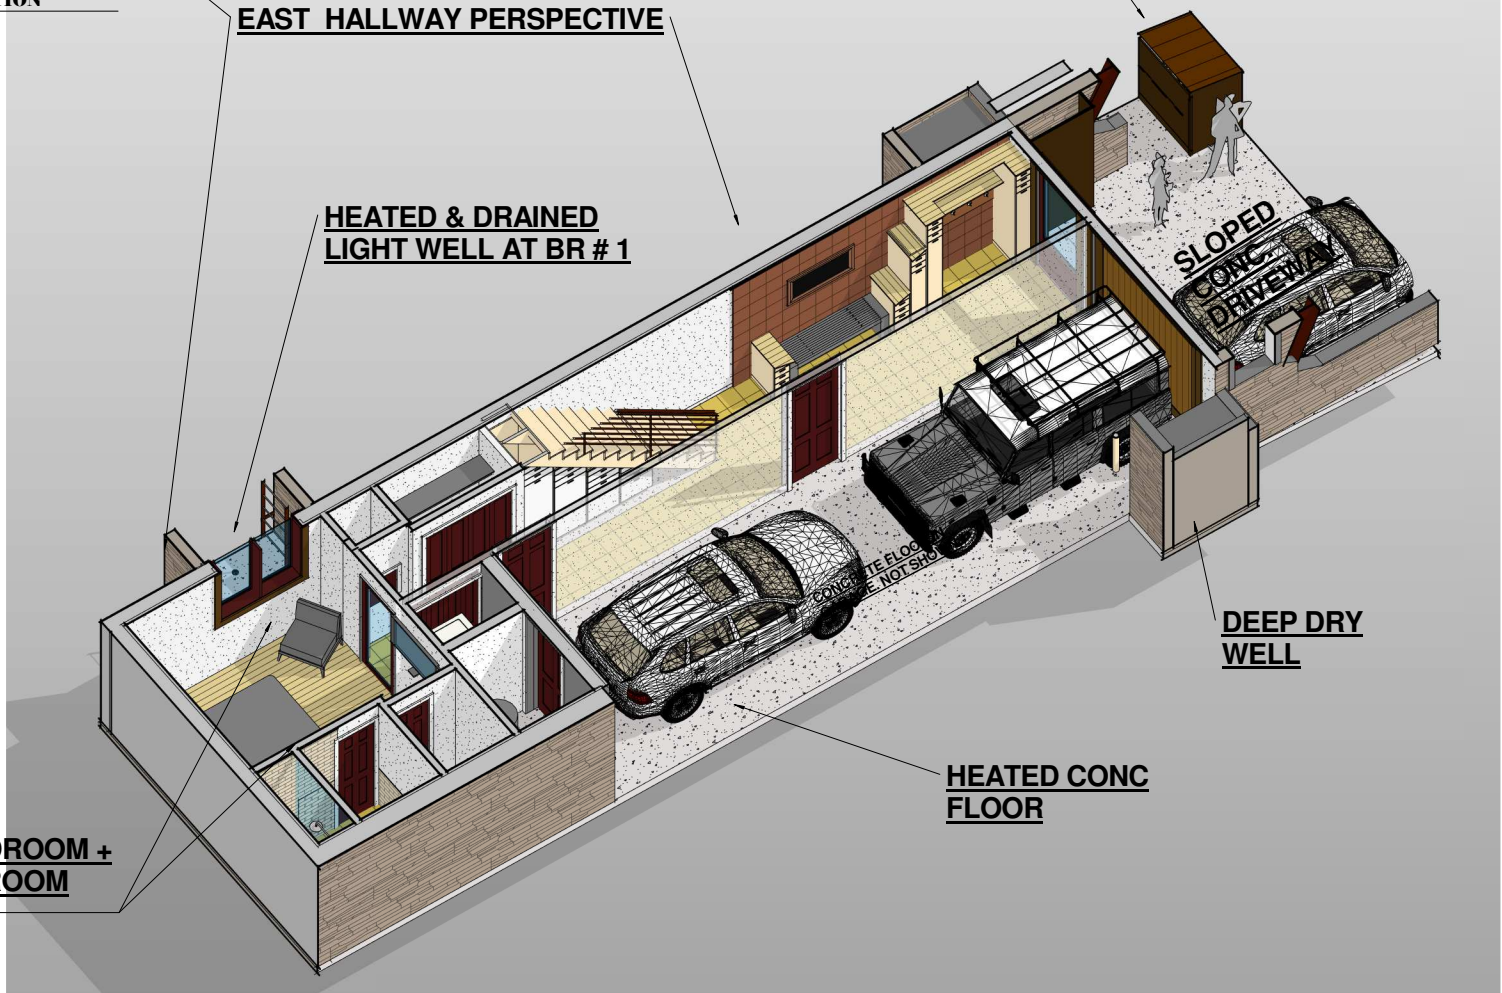

1 10 3D LOWER LEVEL PERSPECTIVE

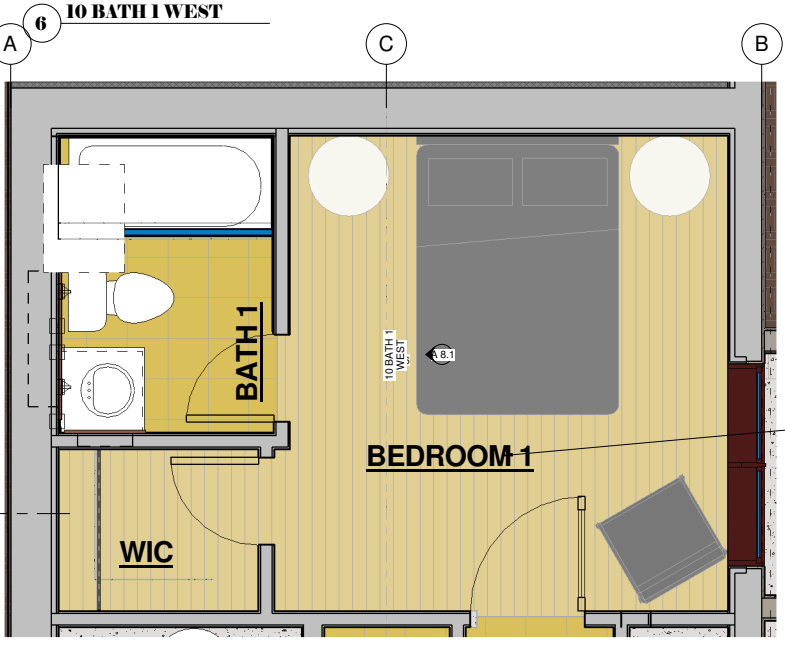

5 BATH ONE PLAN

#1 BEDROOM + BATHROOM

SISTERS TELLURIDE
RETREAT
TELLURIDE, CO.

GERALD ROSS
ARCHITECTS
GERALD ROSS, PRINCIPAL
PHONE: (970) 708-1392
114 ALDASORO RD., TELLURIDE, CO 81435
www.telluridearchitect.com

Lower level Design
Development
Drawings


DESIGN DEVELOPMENT SET

ALL CONTENTS OF THESE DRAWINGS AND ANY INSTRUMENTS AND SPECIFICATIONS AND COPYRIGHT © G. ROSS ARCHITECTS, INC. ARE THE PROPERTY OF G. ROSS ARCHITECTS, INC. AND SHALL REMAIN THE PROPERTY OF G. ROSS ARCHITECTS, INC. NO PART OF THESE DRAWINGS OR INSTRUMENTS OR SPECIFICATIONS SHALL BE REPRODUCED OR TRANSMITTED IN ANY FORM OR BY ANY MEANS, ELECTRONIC OR MECHANICAL, INCLUDING PHOTOCOPYING, RECORDING, OR BY ANY INFORMATION STORAGE AND RETRIEVAL SYSTEM, WITHOUT THE WRITTEN PERMISSION OF G. ROSS ARCHITECTS, INC. ALL INSTRUMENTS AND SPECIFICATIONS SHALL BE KEPT IN THE OFFICE OF G. ROSS ARCHITECTS, INC.


Date	JULY 9TH, 2018
Drawn by	Author
Checked by	Checker

A 8.1


MSTR BATH PERSPECTIVE 1

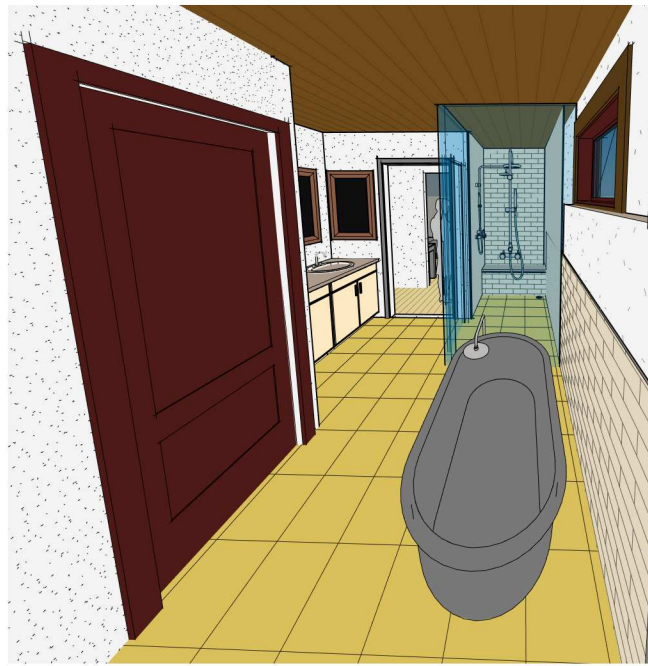

7 10 MSTR BATH PERSPECTIVE 2

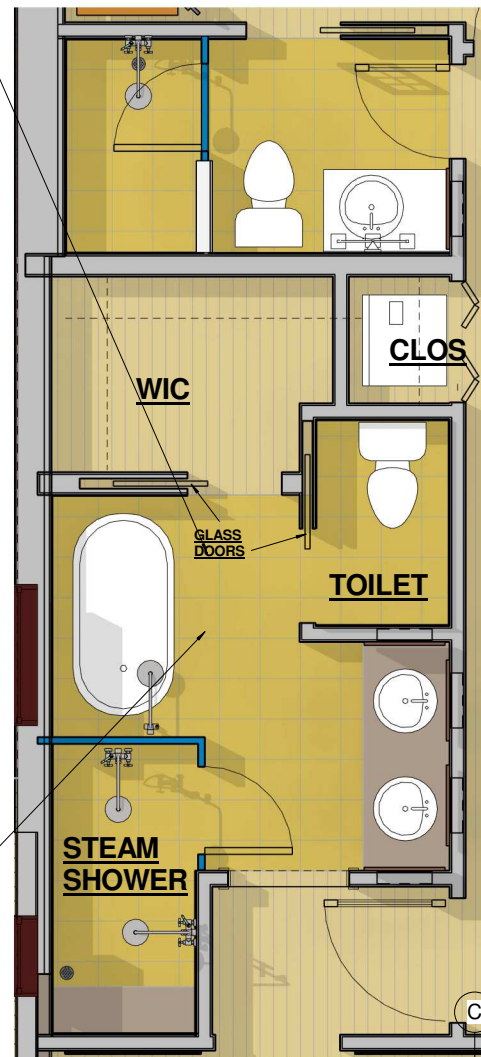

3 10 MSTR BATH PLAN MSTR BATH

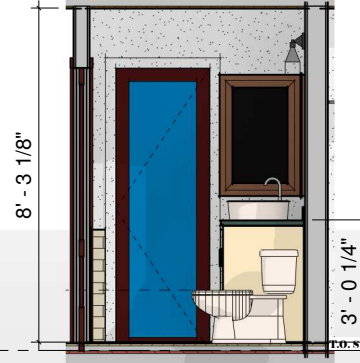

8 10 BATH 2 EAST



2 10 MSTR BEDROOM PERSPECTIVE

MSTR BED ROOM

3" DROPPED DRY WALL PANEL W/ LED
MTL COVERED FIREPLACE
WD W/ MTL BOARDER
3/4" WOOD FLOOR


MSTR BATH PERSPECTIVE 2




6 10 MSTR BATH PERSPECTIVE 1



4 10 MASTR BATH NORTH

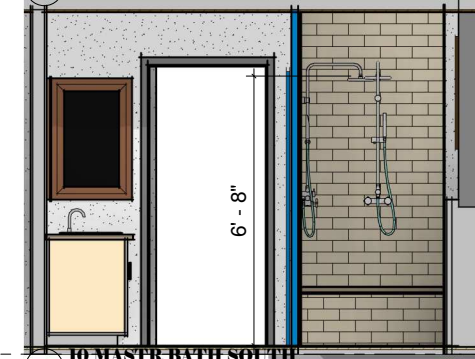

5 10 MASTR BATH SOUTH

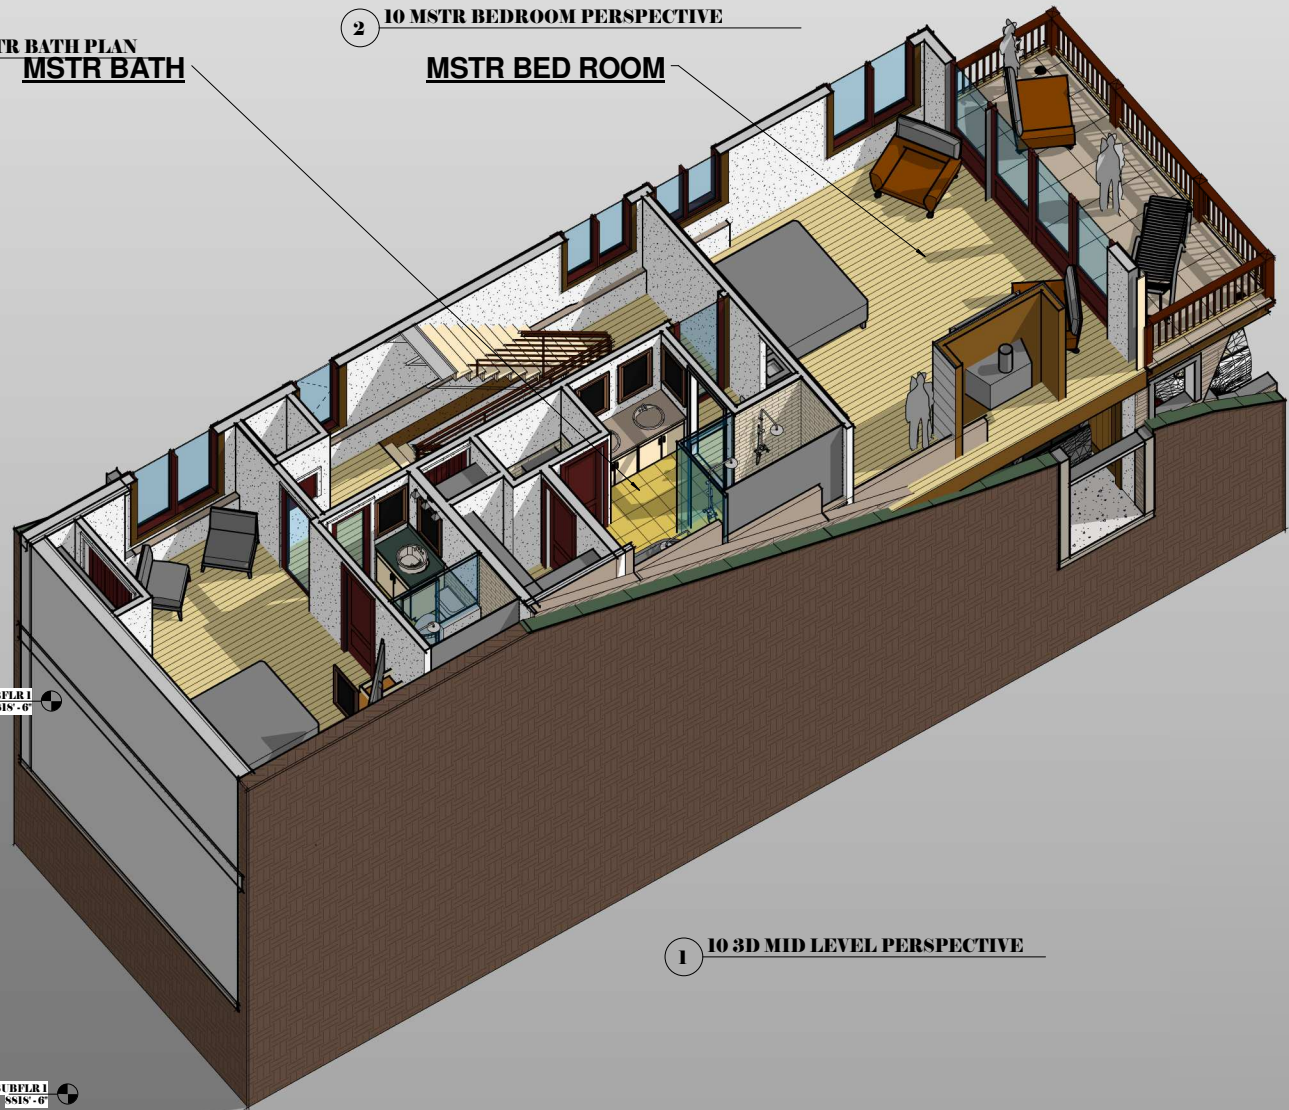

1 10 3D MID LEVEL PERSPECTIVE

**SISTERS TELLURIDE
RETREAT
TELLURIDE, CO.**

**GERALD ROSS
ARCHITECTS**

GERALD ROSS : PRINCIPAL
PHONE : (970) 708-1392
114 ALDASORO RD., TELLURIDE, CO 81435
www.telluridearchitect.com


**MID LEVEL DESIGN
DEVELOPMENT
DRAWINGS**

**DESIGN
DEVELOPMENT
SET**

Date: JULY 9TH, 2018
Drawn by: Author
Checked by: Checker

A8.2

4/23/2018 10:25:51 AM

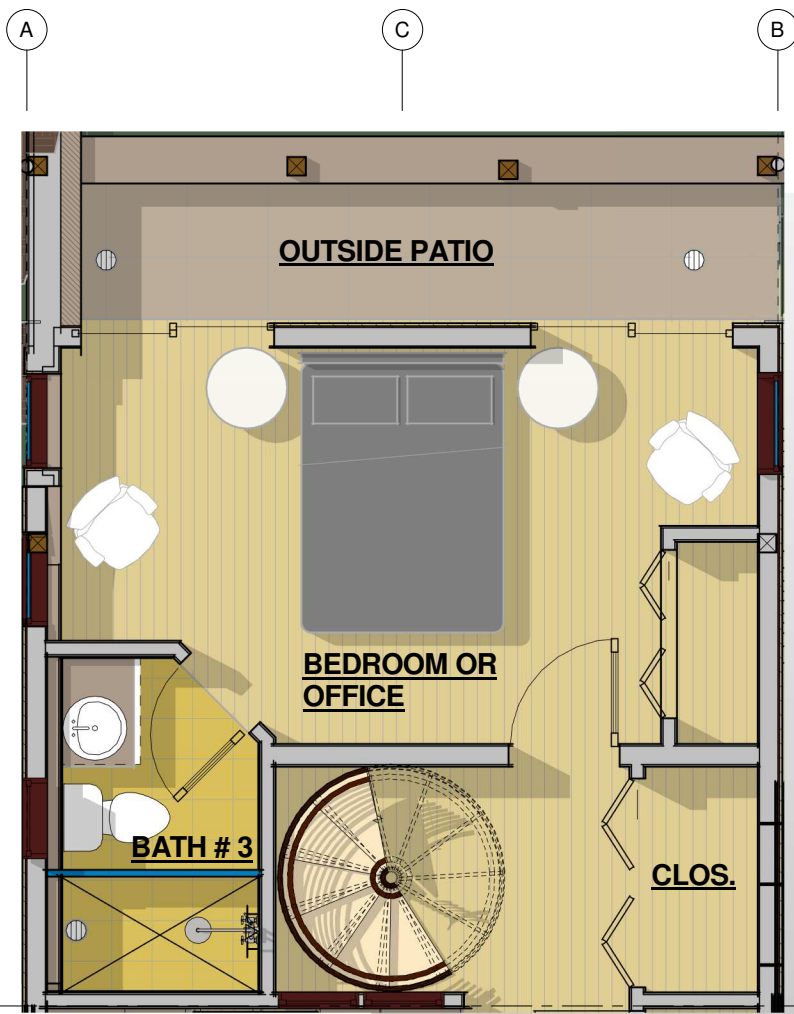

4 10 BEDRM #3 PLAN




5 10 BEDRM 3 WEST




3 10 LIVING RM PERSPECTIVE 1

LIVING RM. PERSPECTIVE

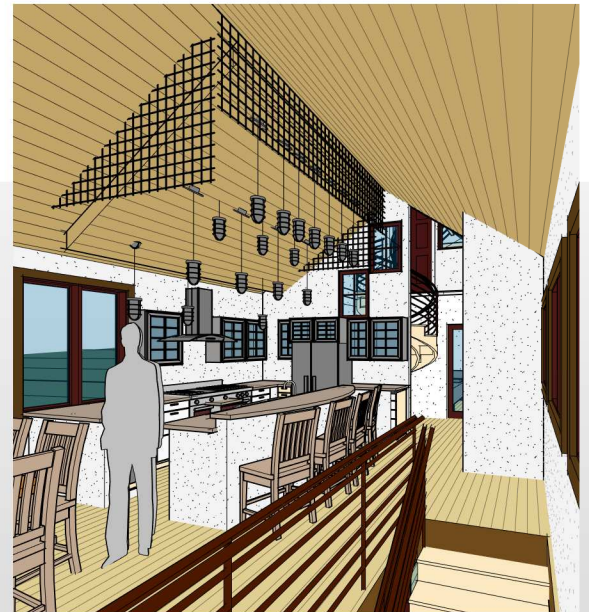

6 10 KITCHEN PERSPECTIVE 2

KITCHEN PERSPECTIVE

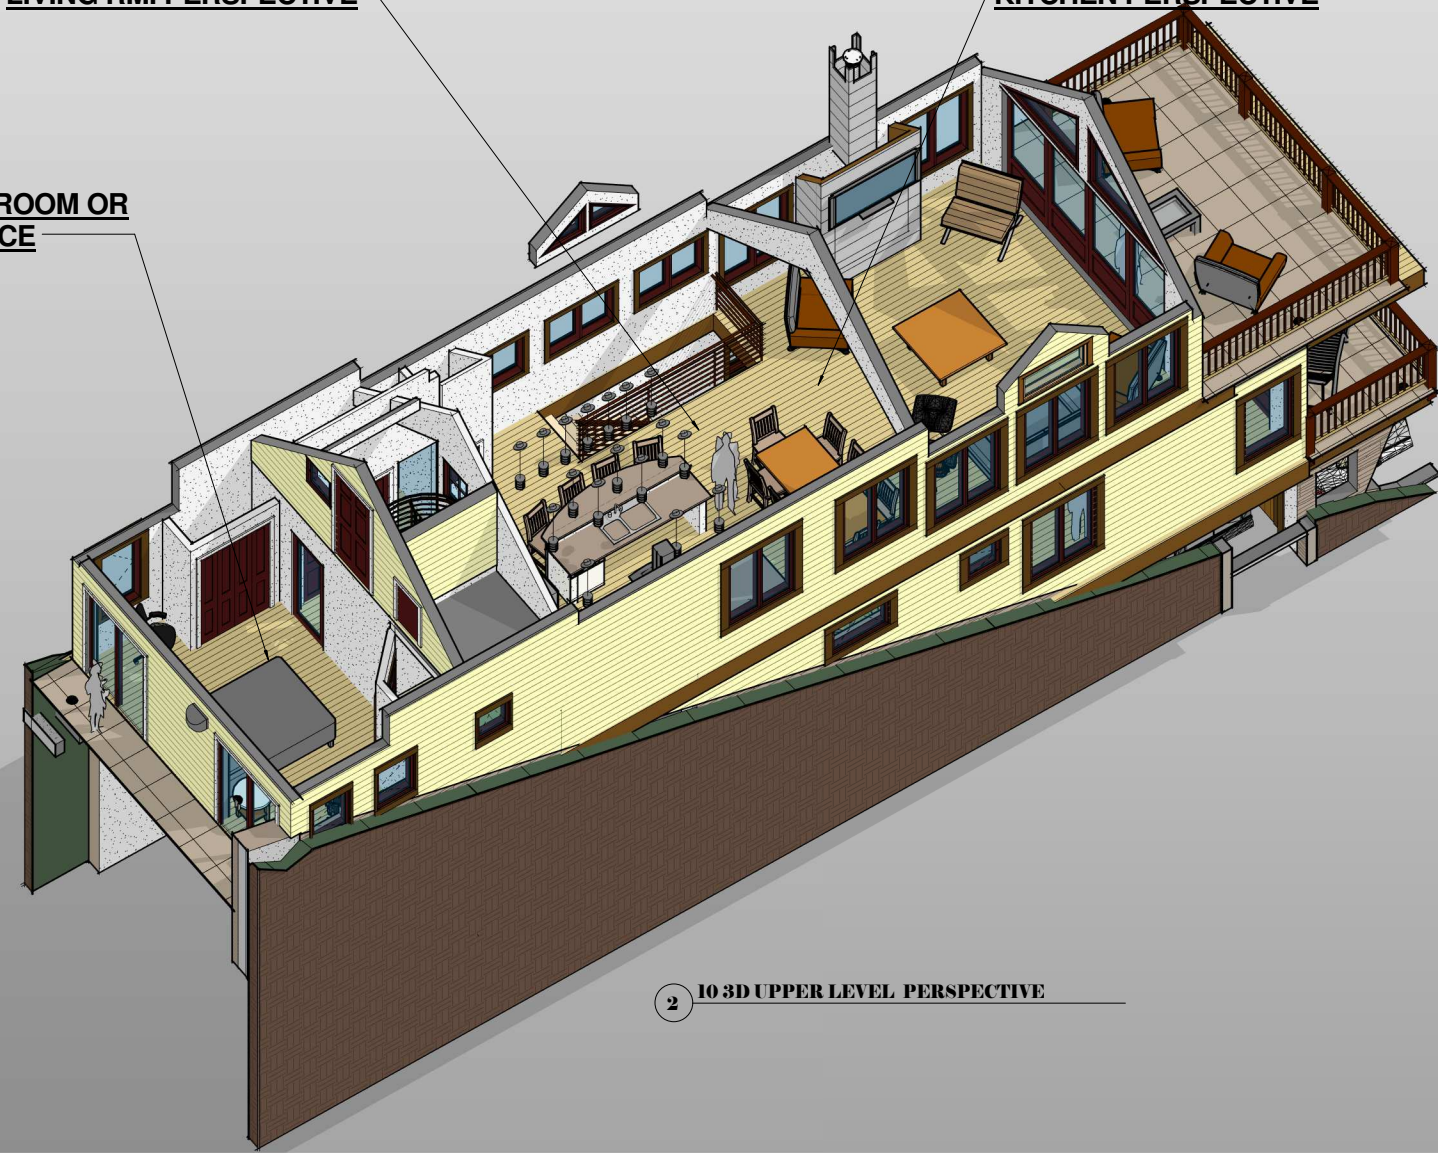

2 10 3D UPPER LEVEL PERSPECTIVE

SISTERS TELLURIDE
RETREAT
TELLURIDE, CO.

**GERALD ROSS
ARCHITECTS**

GERALD ROSS : PRINCIPAL
PHONE : (970) 708-1392
114 ALDASORO RD., TELLURIDE, CO 81435
www.telluridearchitect.com

UPPER LEVEL
DESIGN
DEVELOPMENT
DRAWINGS


DESIGN
DEVELOPMENT
SET

ALL CONTENTS OF THESE DRAWINGS AND ANY INSTRUMENTS AND SPECIFICATIONS AND CONTRACTS OF A. R. ROSS, ARCHITECT, ARE THE PROPERTY OF A. R. ROSS, ARCHITECT AND ARE NOT TO BE REPRODUCED OR TRANSMITTED IN ANY FORM OR BY ANY MEANS, ELECTRONIC, MECHANICAL, PHOTOCOPYING, RECORDING, OR BY ANY INFORMATION STORAGE AND RETRIEVAL SYSTEM, WITHOUT THE WRITTEN PERMISSION OF A. R. ROSS, ARCHITECT. ANY REUSE OR MODIFICATION OF THESE DRAWINGS WITHOUT THE WRITTEN PERMISSION OF A. R. ROSS, ARCHITECT IS STRICTLY PROHIBITED. ALL INSTRUMENTS OF SERVICE SHALL BE KEPT ON FILE AND MADE AVAILABLE TO THE CLIENT.

Date: JULY 9TH, 2018
Drawn by: Author
Checked by: Checker

A 8.3


4/23/2019 10:26:03 AM

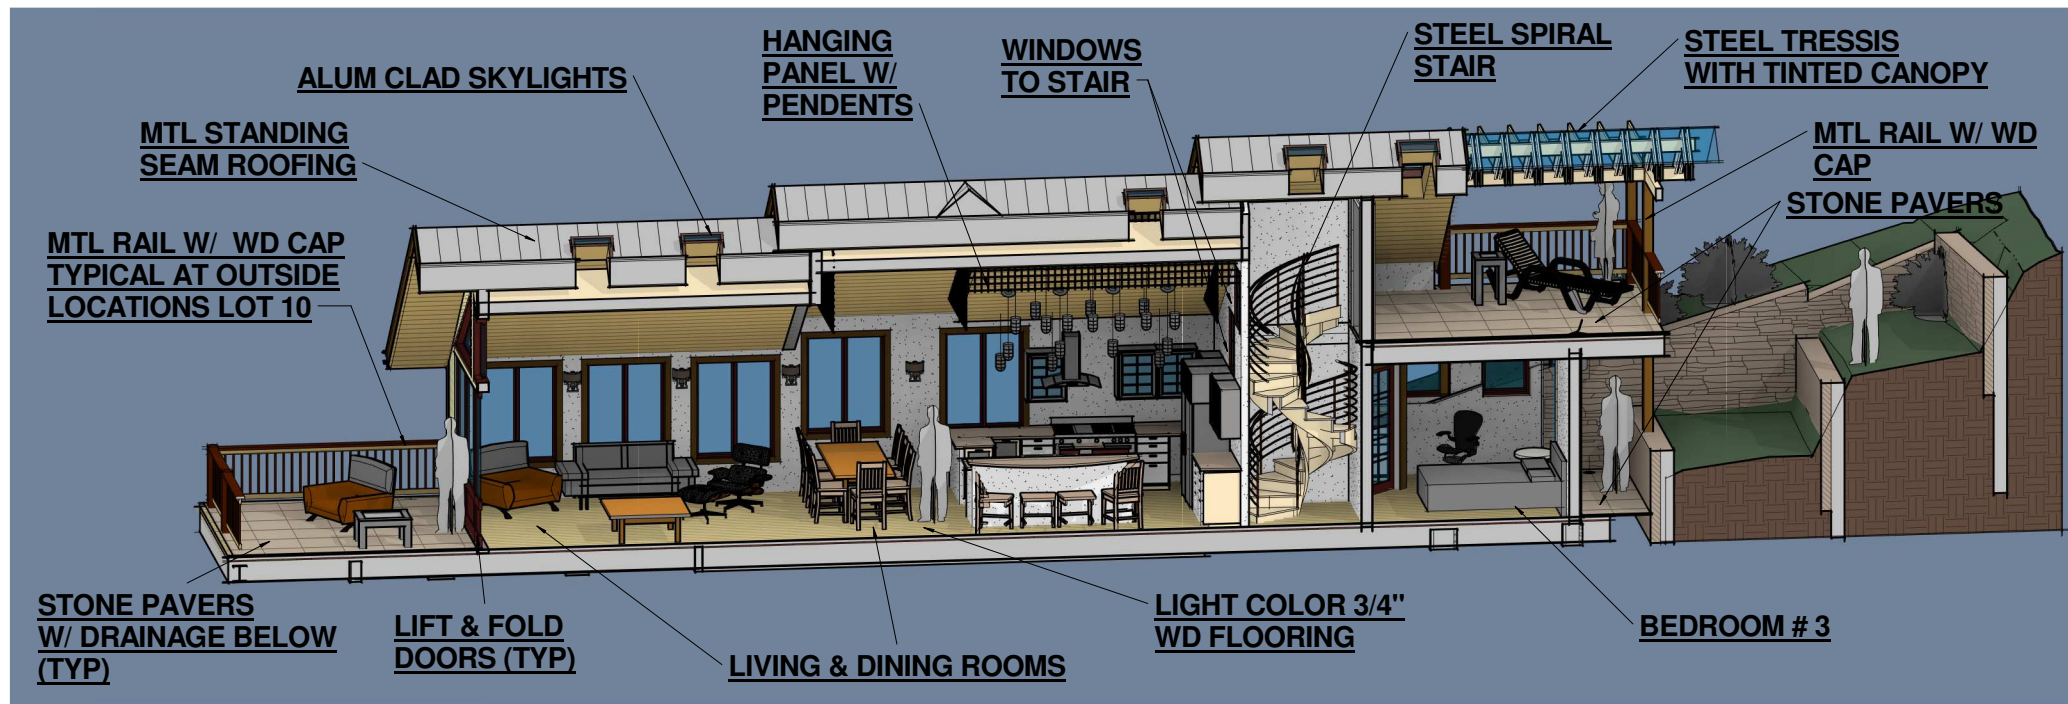

3 SPIRAL/ DECK 3D



2 T.O. SUBFLR 3-SPIRAL/ DECK

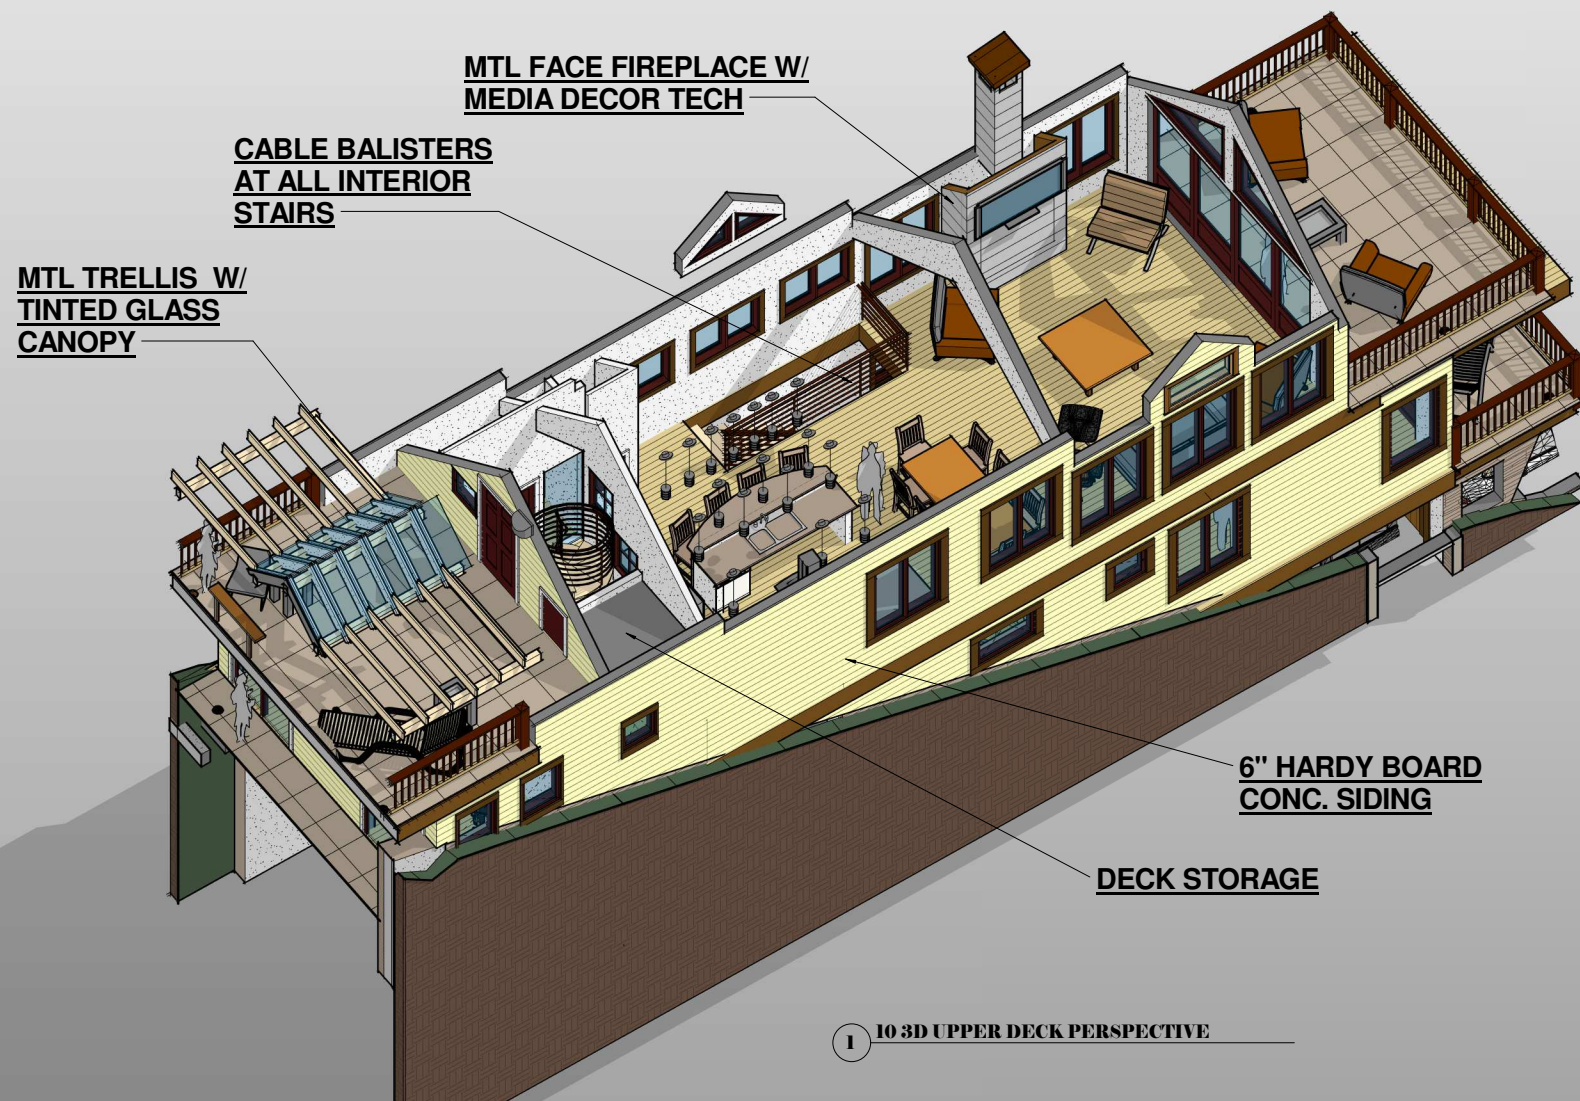

1 10 3D UPPER DECK PERSPECTIVE

SISTERS TELLURIDE
RETREAT
TELLURIDE, Co.

GERALD ROSS ARCHITECTS
GERALD ROSS : PRINCIPAL
PHONE : (970) 708-1392
www.telluridearchitect.com

114 ALDASORO RD., TELLURIDE, CO 81435

OUTSIDE DECK
DESIGN
DEVELOPMENT
DRAWINGS

DESIGN DEVELOPMENT SET
ALL CONTENT OF THESE DRAWINGS IS THE PROPERTY OF G. ROSS ARCHITECTS AND IS TO BE USED ONLY FOR THE PROJECT AND SITE SPECIFICALLY IDENTIFIED HEREIN. NO PART OF THESE DRAWINGS IS TO BE REPRODUCED OR TRANSMITTED IN ANY FORM OR BY ANY MEANS, ELECTRONIC OR MECHANICAL, INCLUDING PHOTOCOPYING, RECORDING, OR BY ANY INFORMATION STORAGE AND RETRIEVAL SYSTEM. ALL RIGHTS ARE RESERVED BY G. ROSS ARCHITECTS.

Date: JULY 9TH, 2018
Drawn by: Author
Checked by: Checker

A 8.4

4/23/2018 10:26:12 AM